


Denotes Existing Internal Partitions to be removed

Denotes Areas Outside Scope of Project

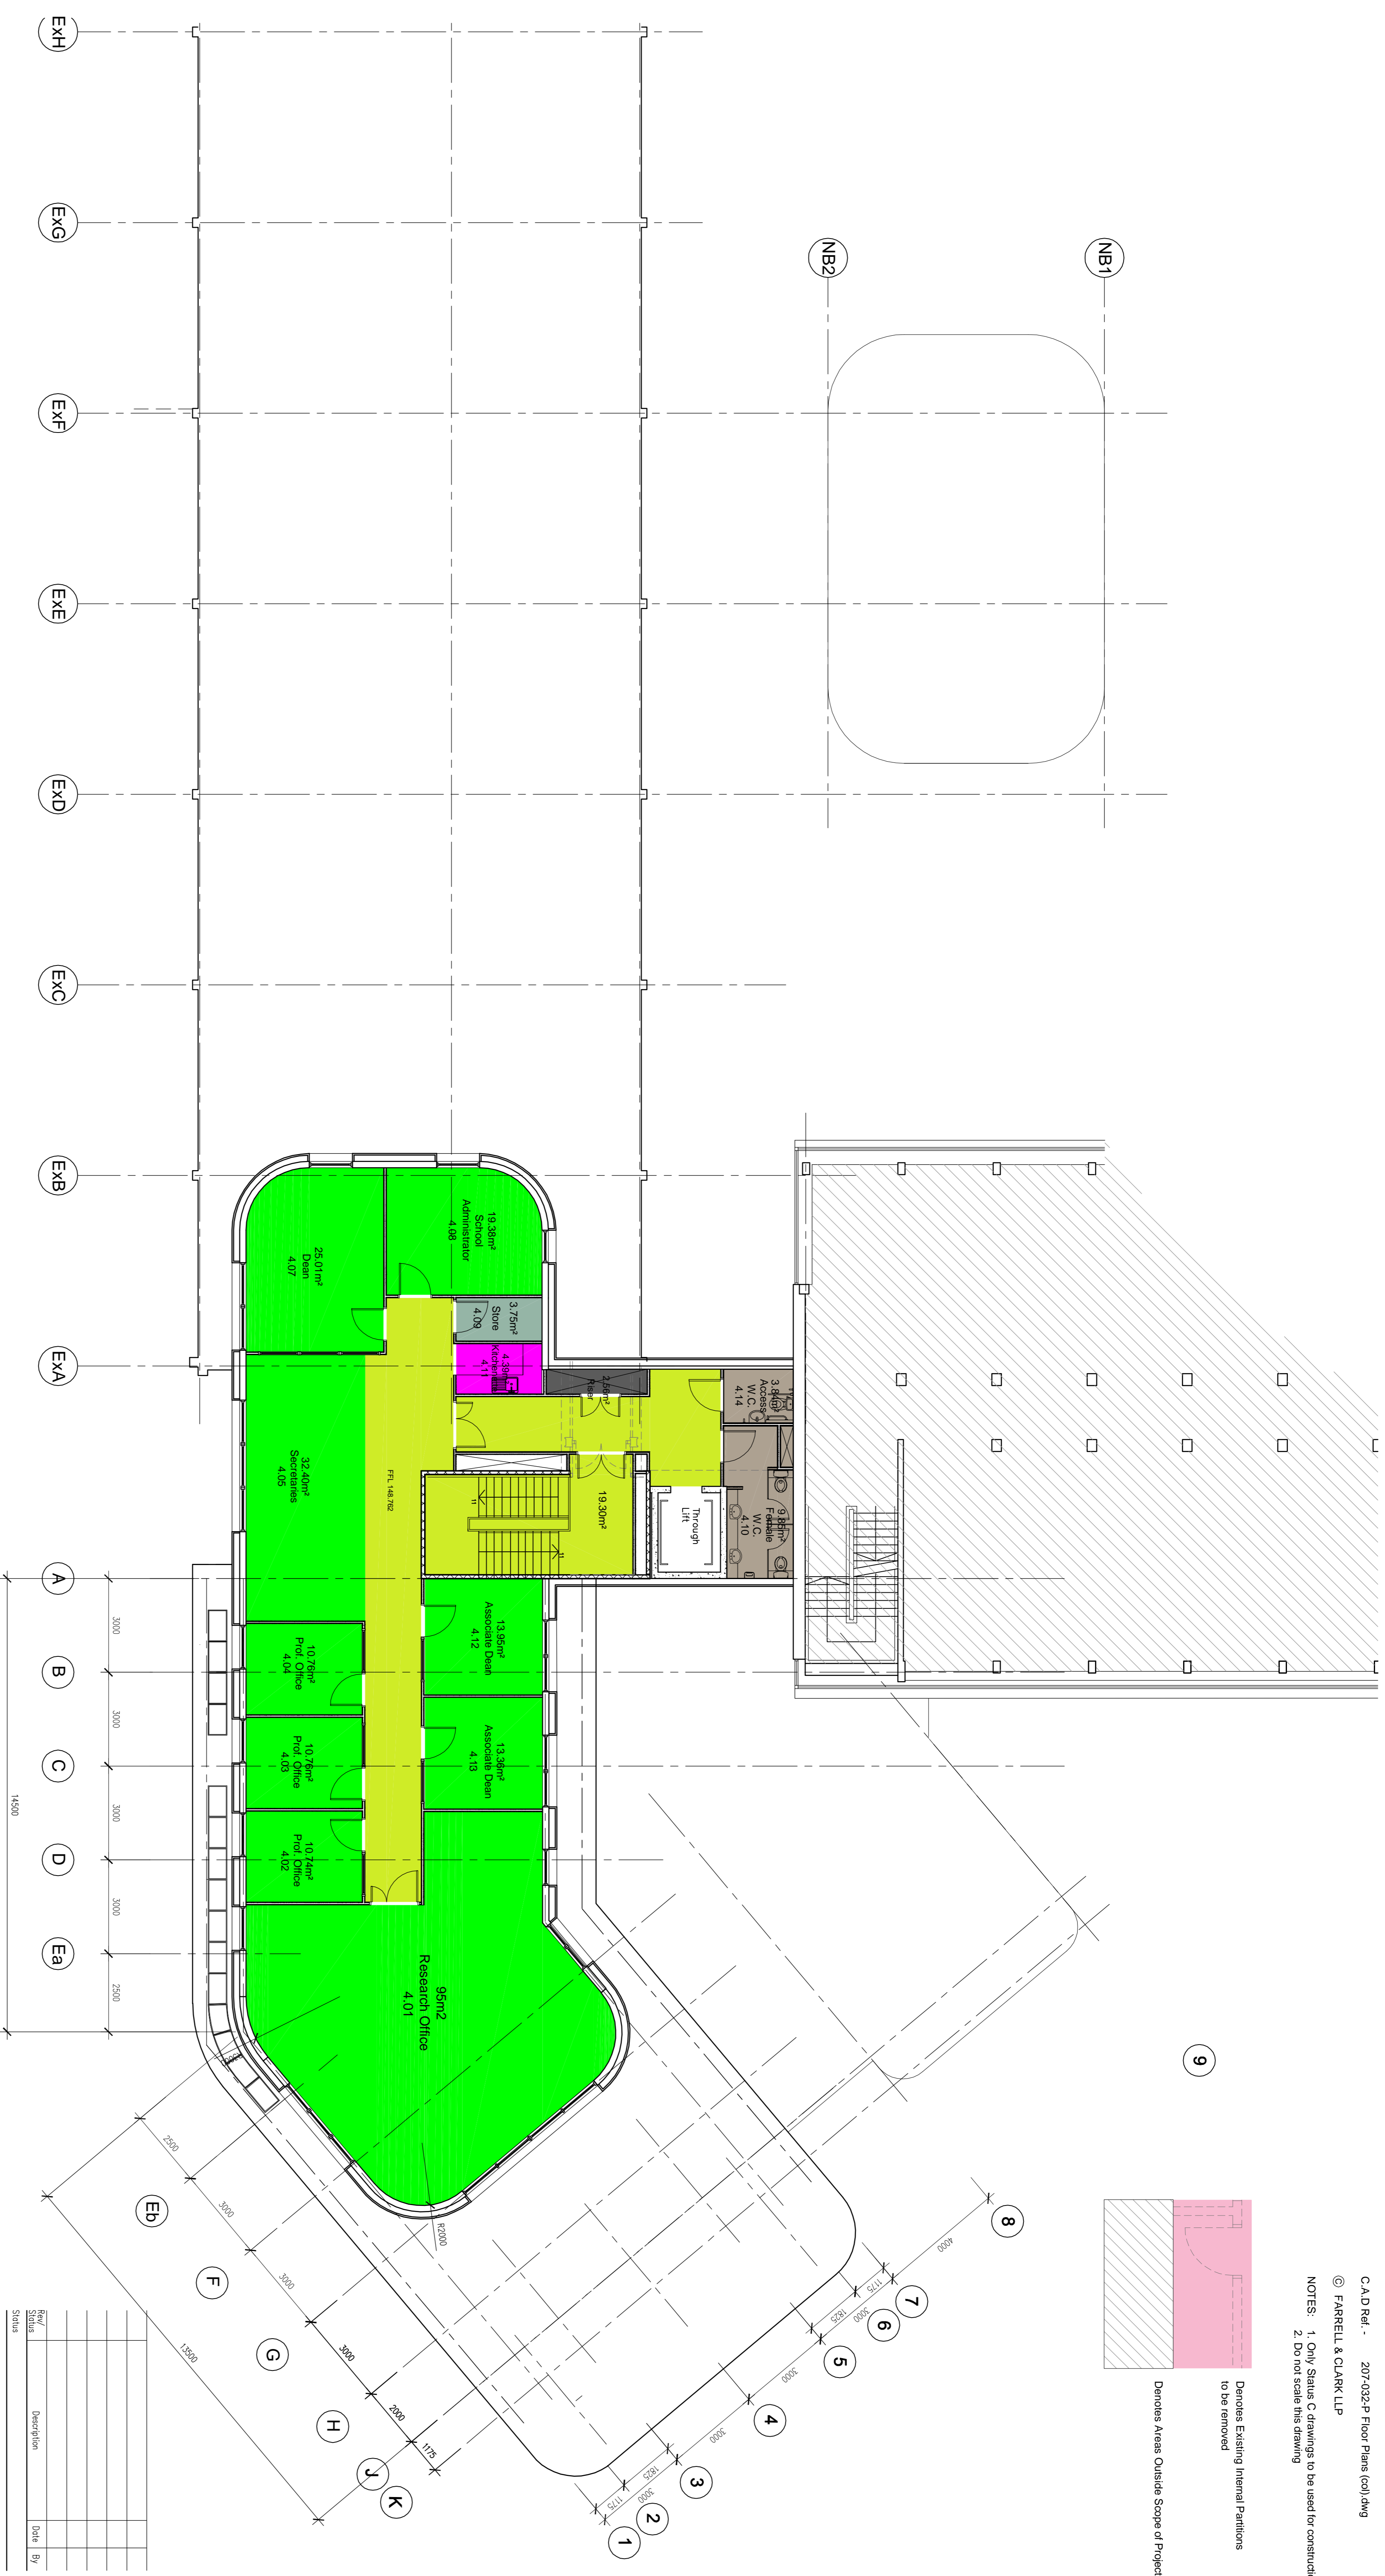

Key

- Meeting Room
- Office
- Plant
- Admin
- Circulation
- Social
- Cleaners
- Stores & Archives
- Computer Cluster
- Gallery
- Teaching
- Toilets

UNIVERSITY OF BRADFORD
SCHOOL OF HEALTH : HAP

Rev/Status	Description	Date	By

As Proposed Floor Plans
Level 4

Scale: 1:100@A1 Date: DEC 08
Drawn by: DM Checked by:

FARRELL & CLARK LLP
ACQUISITION MASTER PLANNERS
PROJECT MANAGEMENT

3 Derry Lane, Hirstwood
Leeds LS18 4BQ
Tel: 0113 275 8000
Fax: 0113 275 8004
E: info@farrellclark.com
www.farrellclark.com