


Rev / Amendments	By	Chkd	Date
G PLANNING SUBMISSION	JD	AC	14/12/09

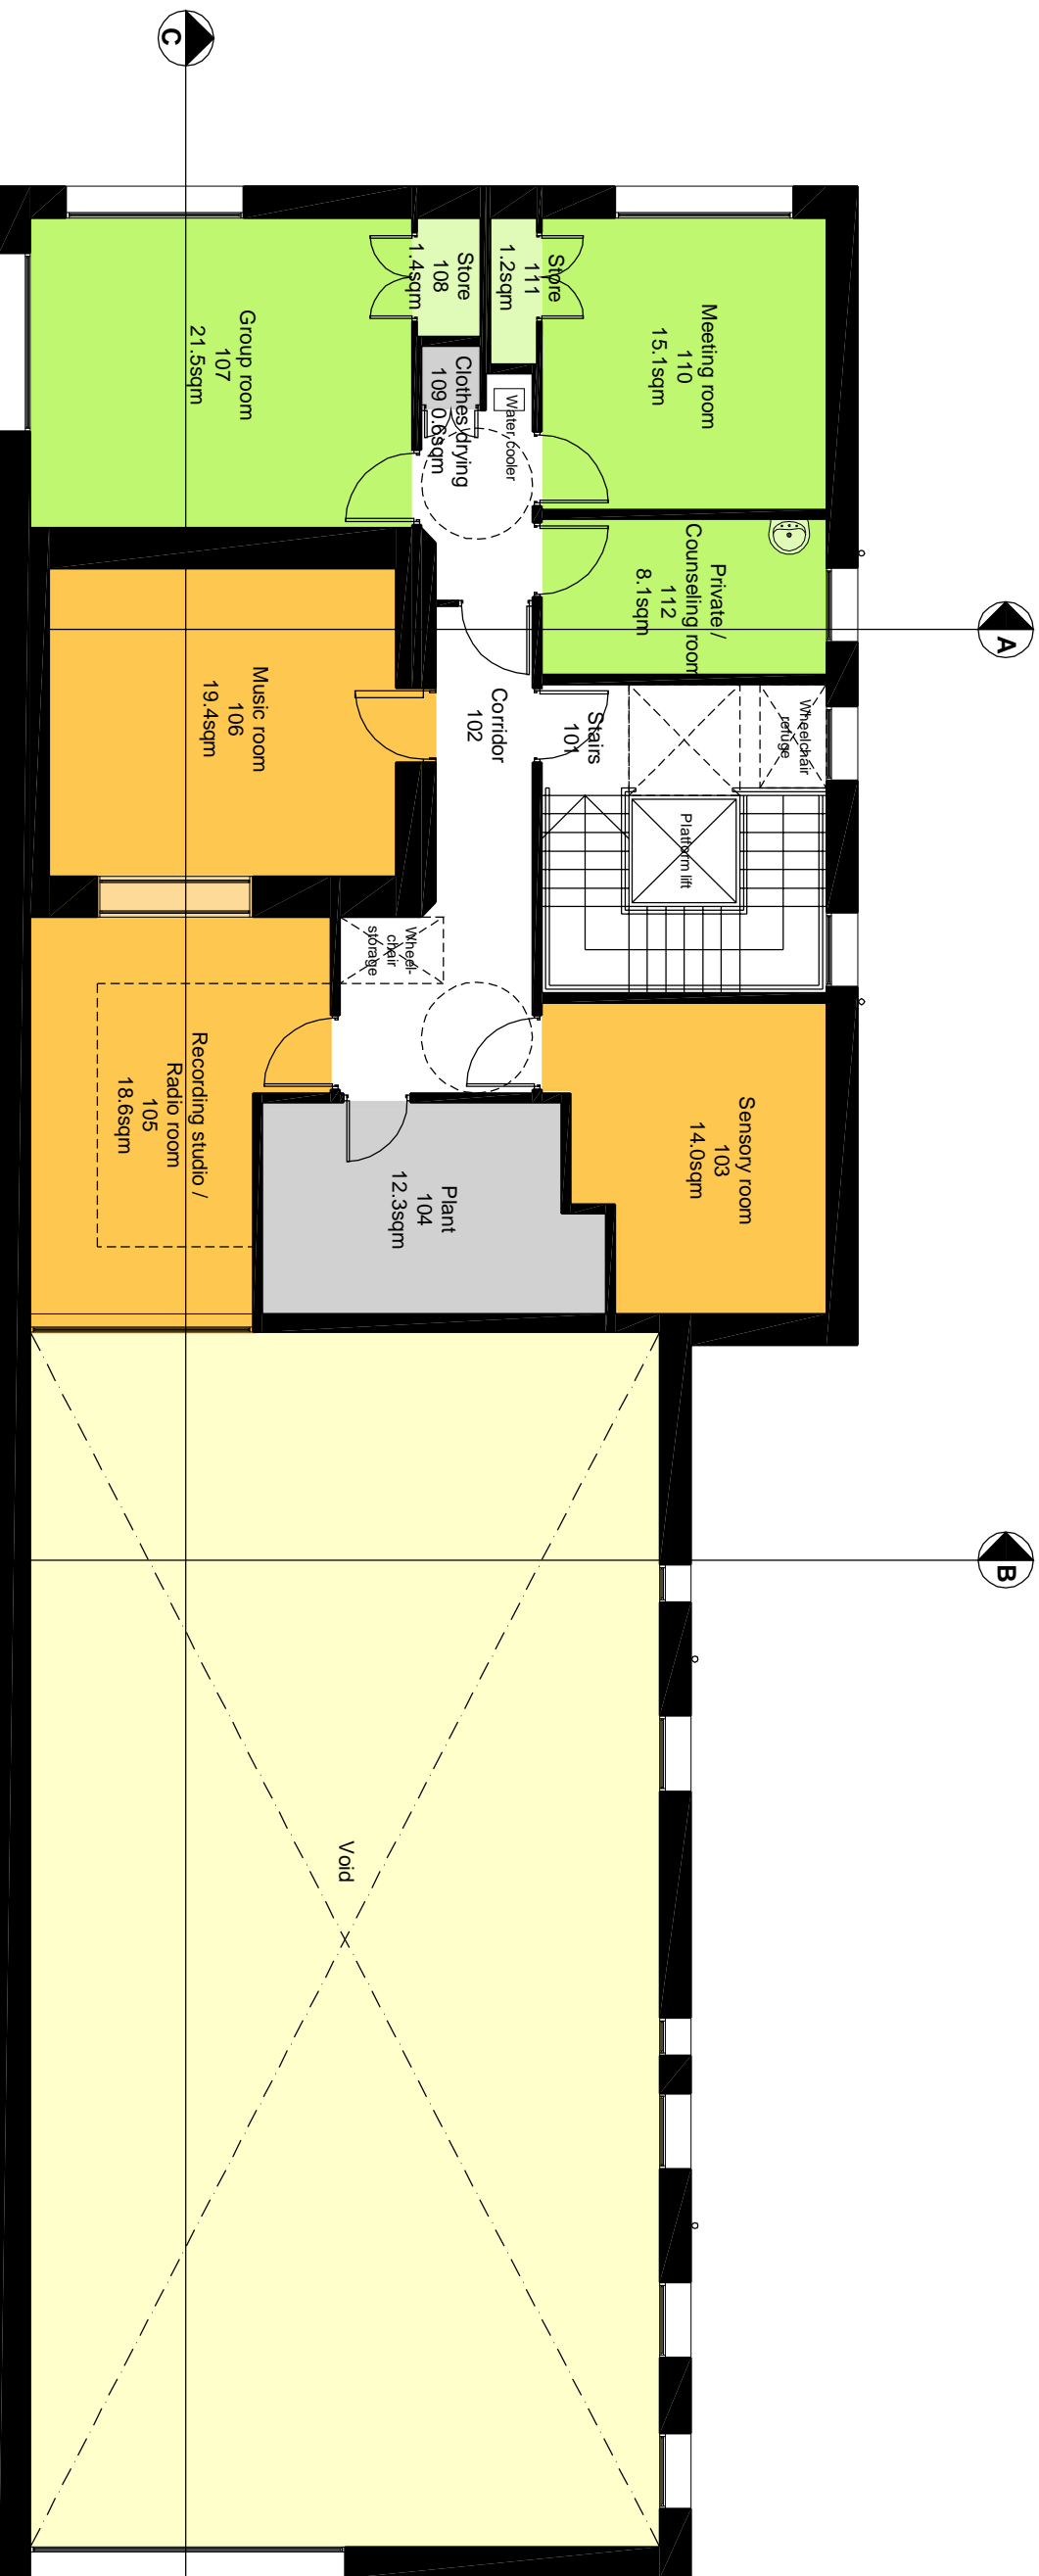

First floor GIA
 159.1 sqm
 Total GIA
 543.3 sqm

ARCHITECTS
 HWW Architects, 11 West Palace, Chichester, West Sussex, PO19 1TB
 Tel: 01243 533000 Fax: 01243 533011 Email: hnw@hnw.co.uk www.hnw.co.uk

**PHOENIX CENTRE
 YOUTH CLUB at BOGNOR REGIS
 COMMUNITY COLLEGE CAMPUS**

Drawing Title
**FIRST FLOOR PLAN
 AS PROPOSED**

Drawing Status
PLANNING SUBMISSION

Scale
 1:100 @ A3

Drawn By
 JD

Date
 SEPT 2009

Checked By
 AC

Date
 SEPT 2009

Project No.
 08015

Drawing No.
 P021

Revision
 G