



THE AUTHOR TAKES NO RESPONSIBILITY FOR ANY DIMENSIONS OBTAINED BY SCALING FROM THIS DRAWING. IF ANY DIMENSION IS SHOWN THE REVISION MUST ACCORD TO THE DIMENSION SPECIFIED FROM THE ARCHITECT OR BY SITE MEASUREMENT AND MAY NOT RELY UPON THIS DIMENSION. DATA FROM THIS DRAWING IS DIGITAL FORM IS ONLY FOR CONVENIENCE AND NO RELIANCE MAY BE PLACED ON ANY DATA ON DIGITAL FORM. ALL DATA MUST BE CHECKED AGAINST THE HARD COPY.

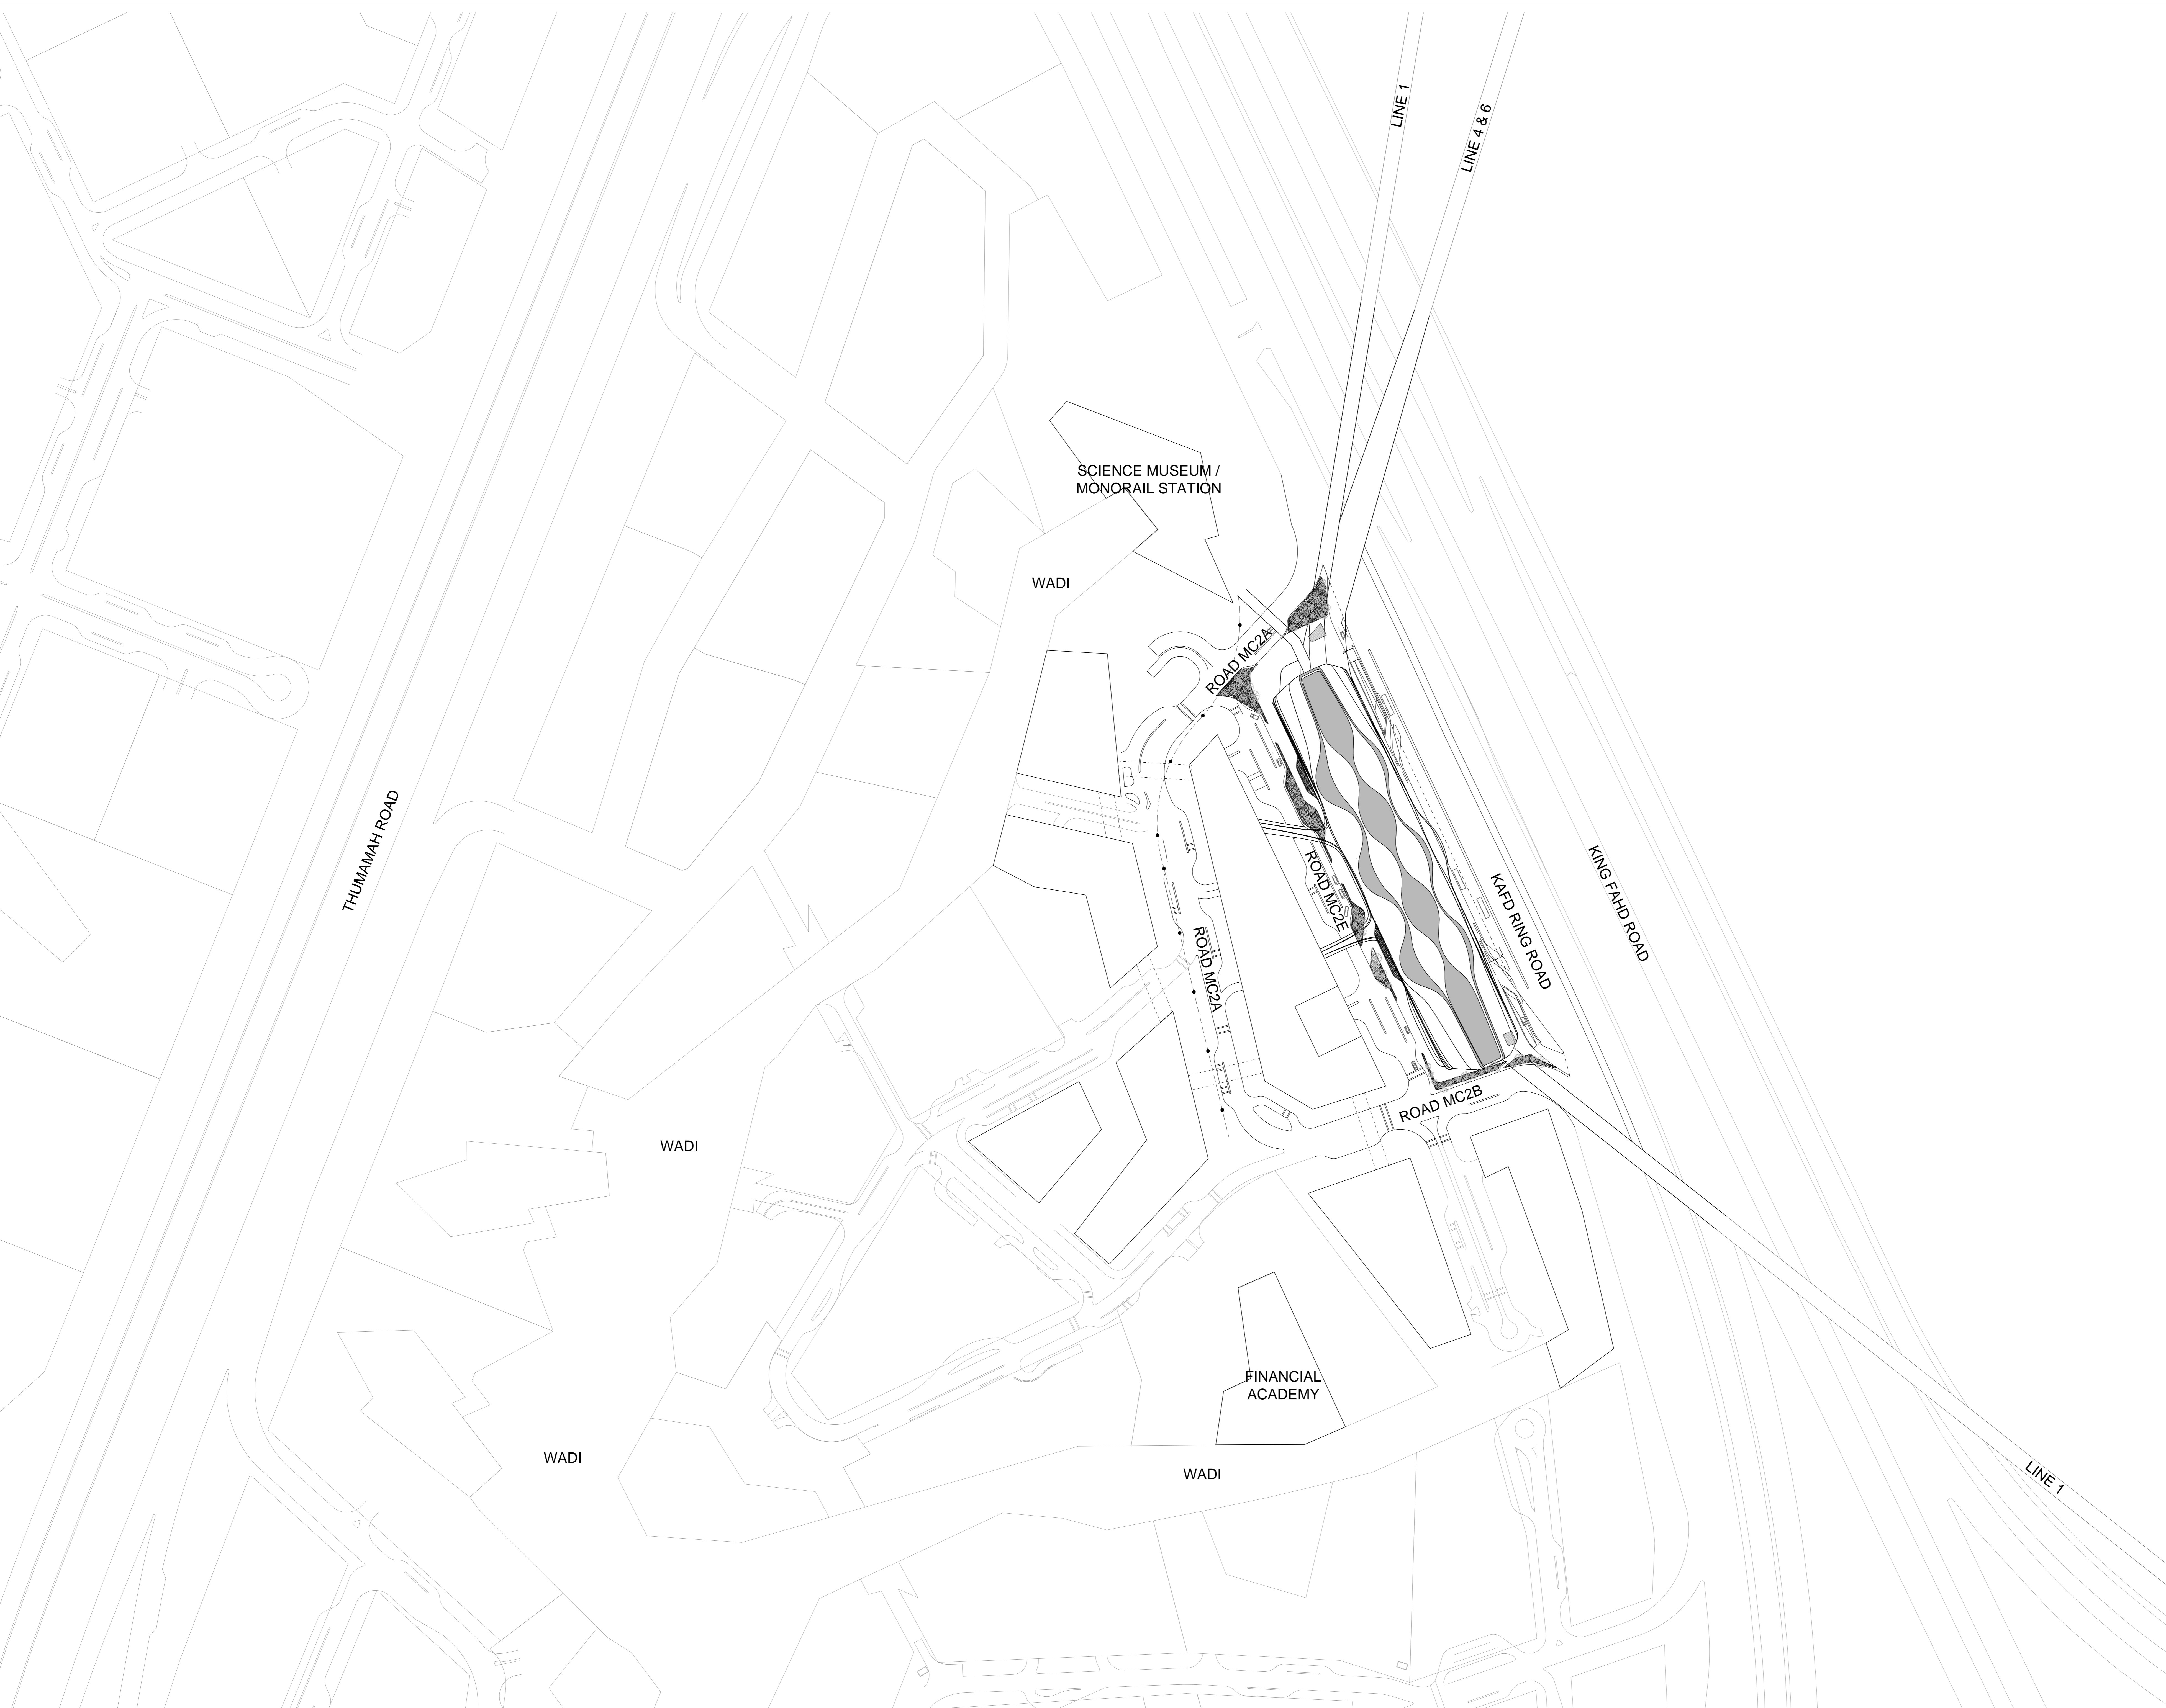

STANDARDS SYMBOLS AND ANNOTATION

	Finish Floor Level
	Clear Height
	Floors
	Finish Floor Level
	Structural grid
	Slope
	Section line
	North
	Site Boundary
	Breakline

REV.	DATE	REVISION	ISSUED BY

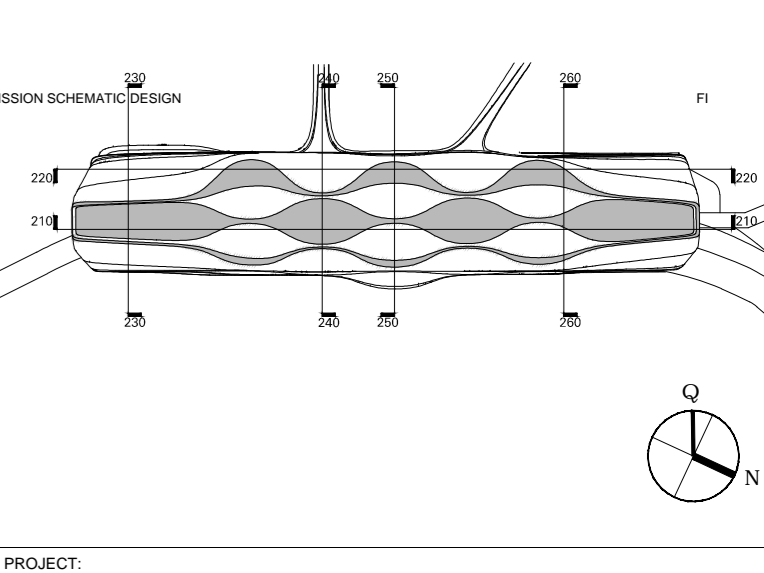

PROJECT
1825_KFAD METRO STATION - RIYADH

الهيئة العامة للتأهيل
Riyadh Public Transportation

الهوية الوطنية
للمترو في مدينة الرياض

HIGH COMMISSION FOR THE
DEVELOPMENT OF ARRIYADH

Design Architect
Zaha Hadid Architects

10 Bowling Green Lane, London, UK
TEL: +44(0)20 7261 9147
FAX: +44(0)20 7261 8332
WWW.ZAHAHADID.COM

Project Coordinator
dewtecnica

17 Haverstock Street, London W1T 1YP
TEL: +44(0)20 7729 2277
FAX: +44(0)20 7729 2277
WWW.DEWTECNICA.COM

Transport People Movement
Davis Langdon

17 Haverstock Street, London W1T 1YP
TEL: +44(0)20 7729 2277
FAX: +44(0)20 7729 2277
WWW.DAVISLANGDON.COM

Fire Engineering
ArchiSpace

17 Haverstock Street, London W1T 1YP
TEL: +44(0)20 7729 2277
FAX: +44(0)20 7729 2277
WWW.ARCHISPACE.CO.UK

Lighting
ArchiSpace

17 Haverstock Street, London W1T 1YP
TEL: +44(0)20 7729 2277
FAX: +44(0)20 7729 2277
WWW.ARCHISPACE.CO.UK

STATUS: FOR APPROVAL **STAGE: SD_1**

DRAWN BY / DATE CHECKED / DATE SCALE FORMAT LEVEL DATUM AXIS

ZHAH / 13.03.2013 [] / 13.05.2013 1:250 @ A0 xxx,xx - ± 0.00

DRAWING NUMBER REV:

1825_SD_1_A_020 -

PLANS
GROUND FLOOR PLAN, LEVEL +0.00
SECTION CUT + 1.50