


© COPYRIGHT: ALL RIGHTS RESERVED. THIS DRAWING MUST NOT BE REPRODUCED WITHOUT PERMISSION.

No. | Date | Revision

A | 19.06.12 | Retaining walls omitted from contract

DO NOT SCALE. THE CONTRACTOR IS RESPONSIBLE FOR CHECKING DIMENSIONS WHICH ARE IN MILLIMETRES UNLESS OTHERWISE STATED.

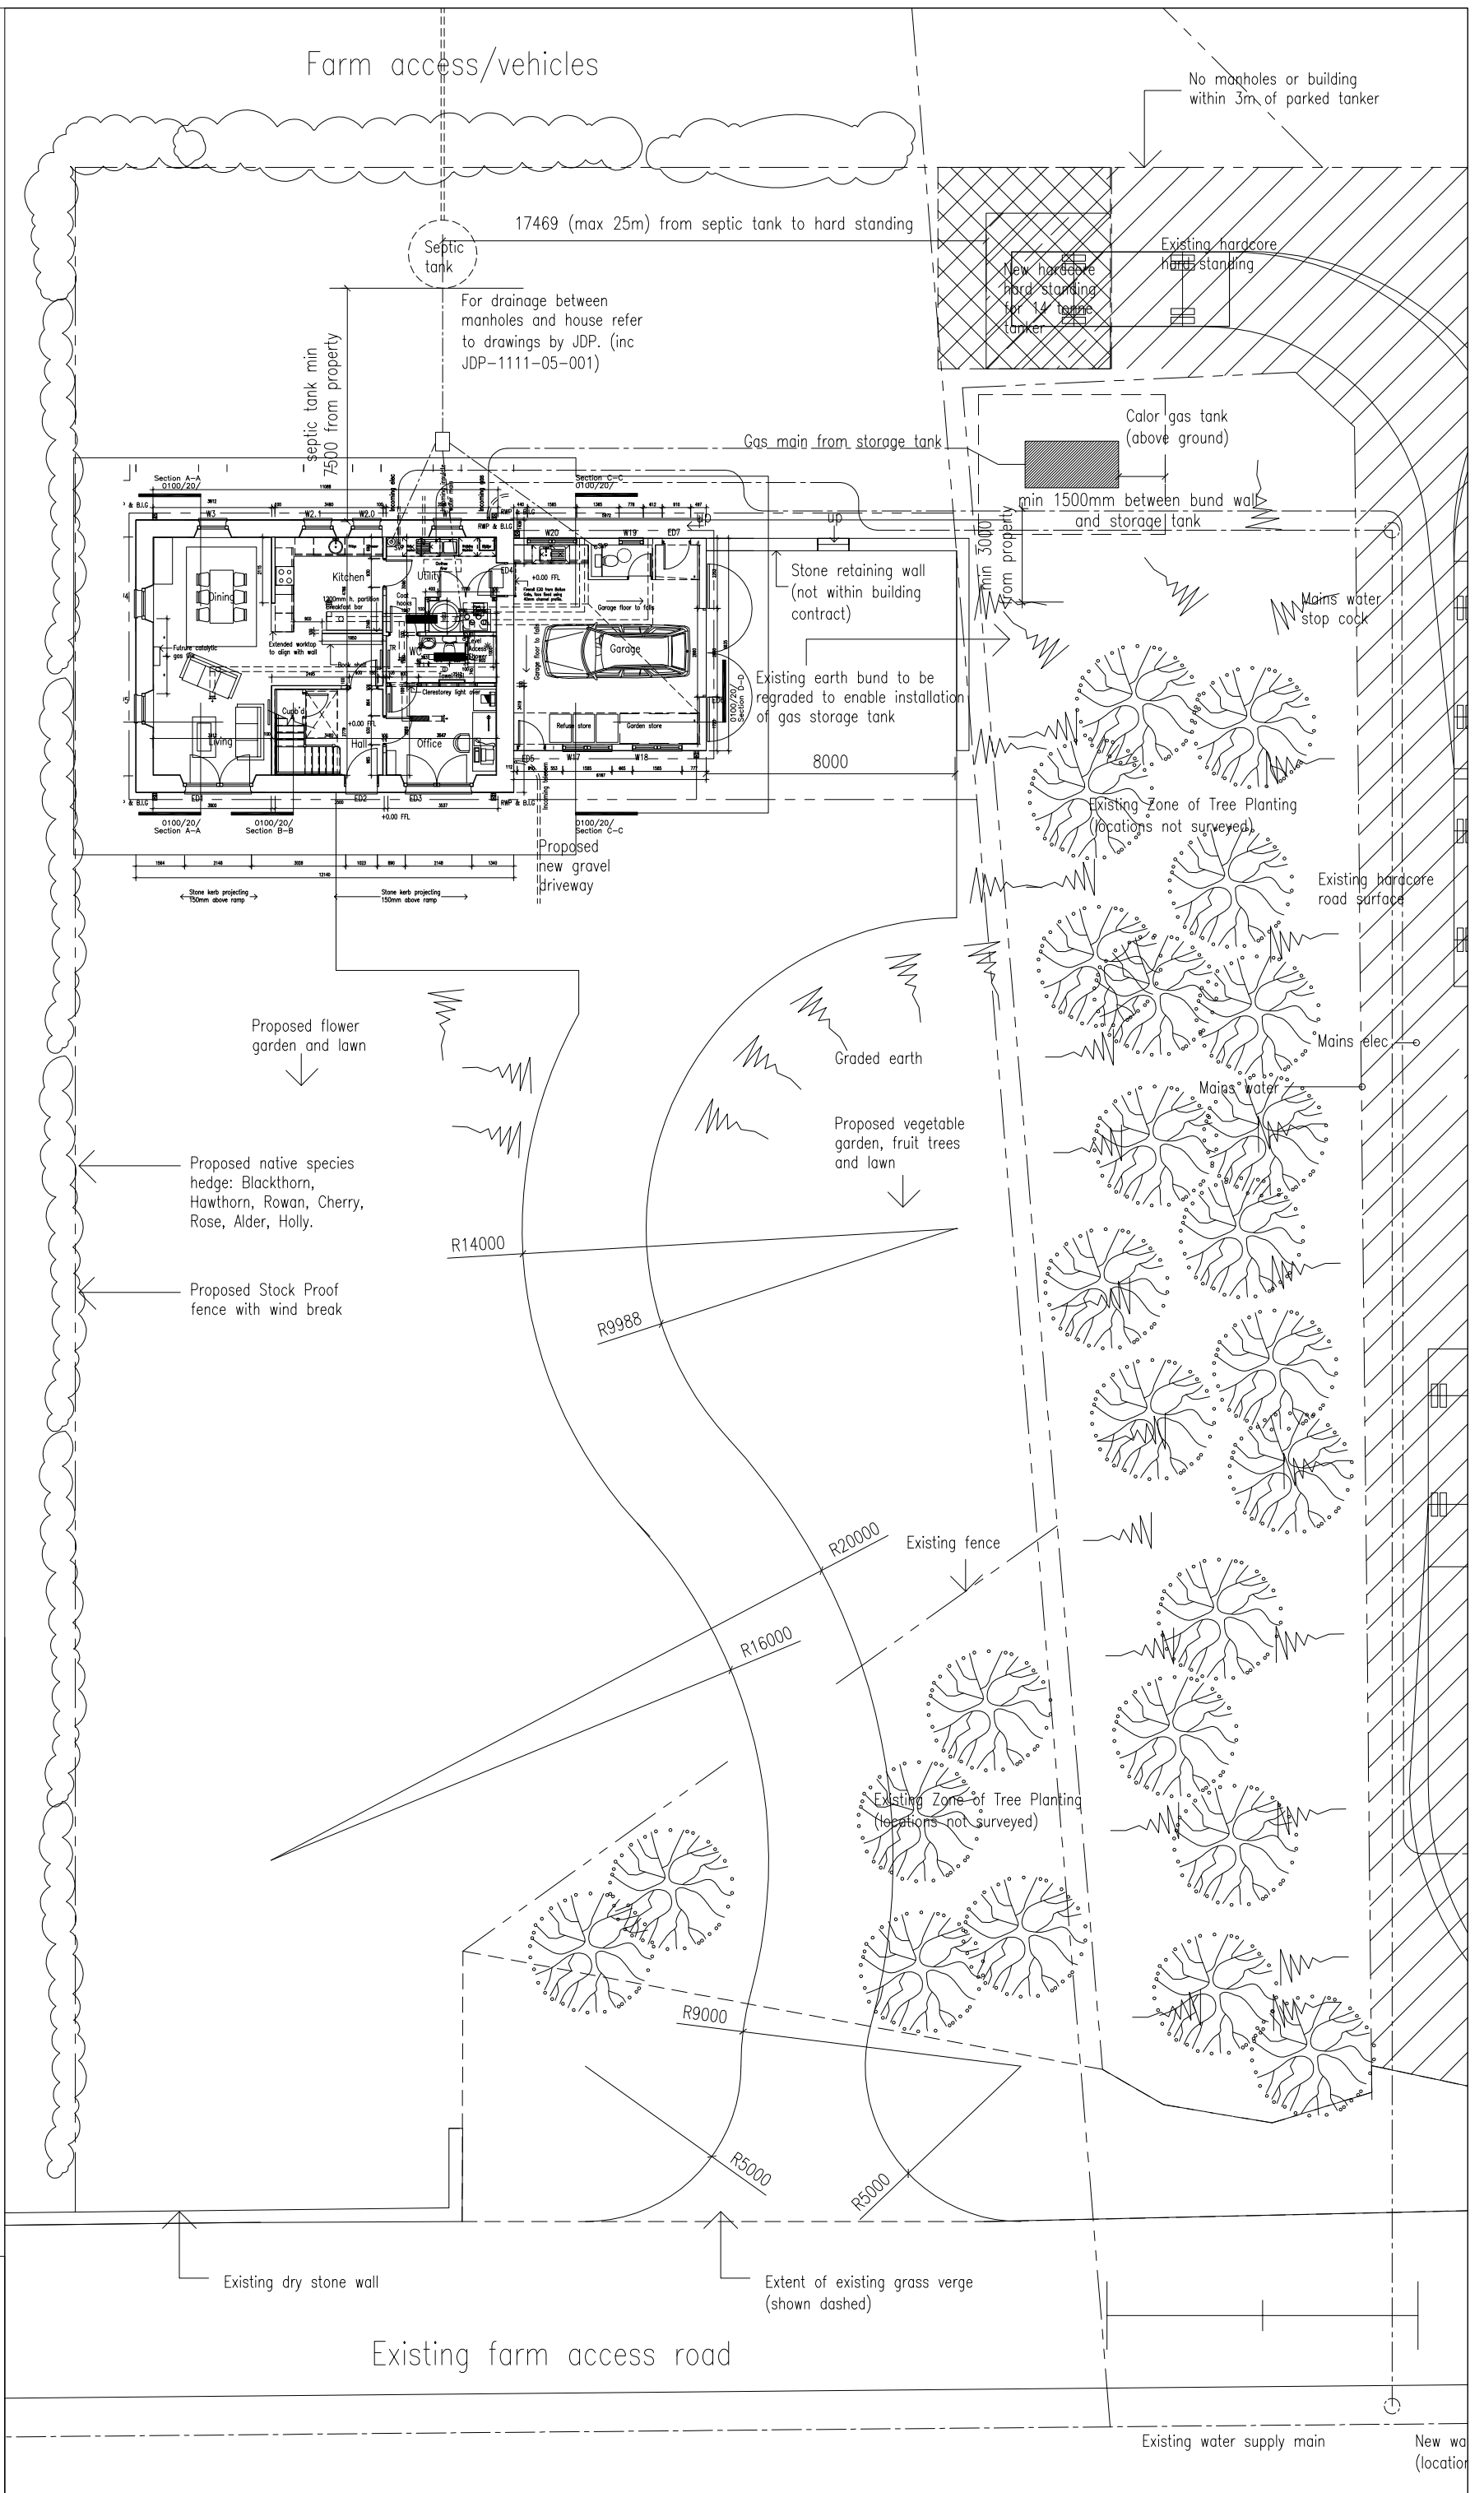

CONSTRUCTION

- CDM Residual Risks:
- 1) Road bearing capacity: 32,000kg. gross, 20,000kg. net. 8 wheeler lorries fixed base (not articulated).
  - 2) Utilities connections and ducts
  - 3) Working below ground
  - 4) Working at height
  - 5) Maintenance of solar thermal panels

Client	Trevor and Judith Gospel	Architecture	by Mark Siddall
Project	Steel Farm, Whitfield, Hexham. NE47 8JP	Revision	A
Drawing	Site Plan	Size	A3
Scale	1:200	Date	20/04/11
Project No	100	Class No	EX
Series No	90	DWG No	101