

FAT
FASHION
ARCHITECTURE
TASTE

Project: Fashion Architecture Taste (FAT) Ltd
 Unit 2, 4th Floor, The
 Gateway, Cardiff
 Tel: 0300 121 1111
 Fax: 0300 121 1112
 www.fat.co.uk


Drawings are for information only - not for construction.
 Copyright Reserved. All rights reserved.

Client: BBC STUDIOS
 CARDIFF

Project Name: GROUND FLOOR PLAN

Scale: 1:200
 Date: 21/10/09
 Stage: PLANNING

Sheet: BBC-100

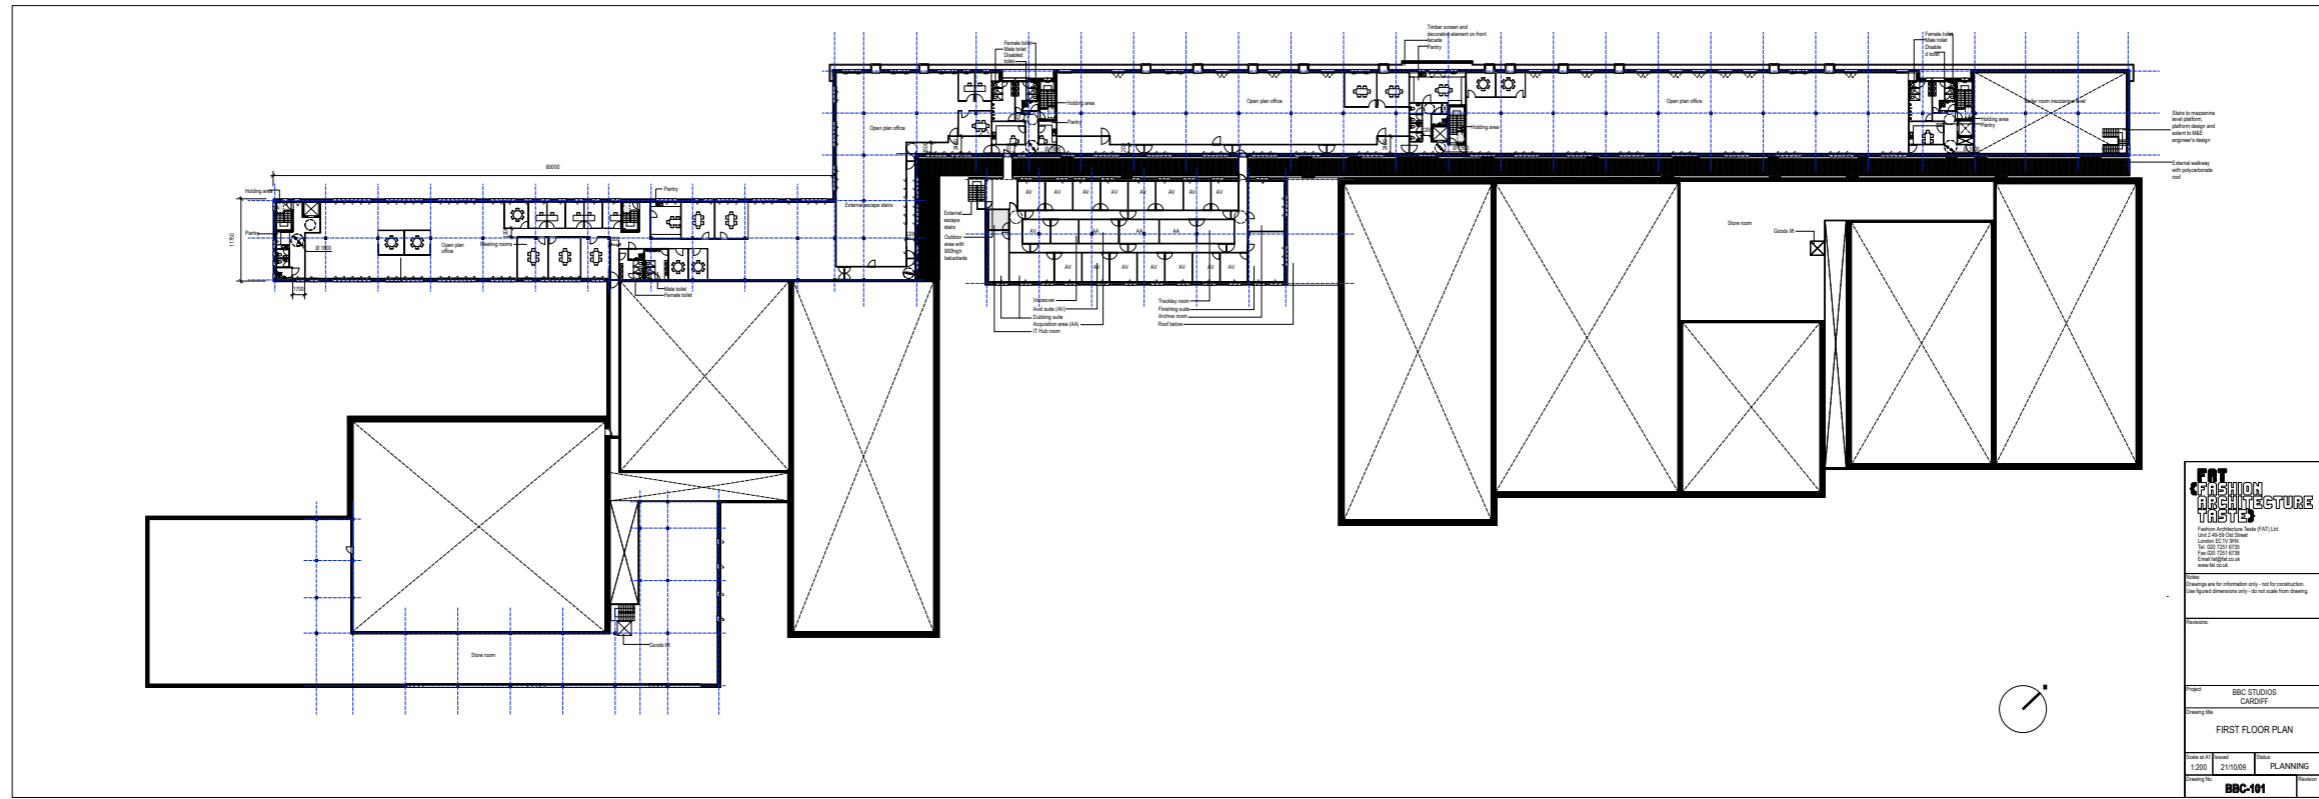

FAT
FASHION
ARCHITECTURE
TASTE

Project: Fashion Architecture Taste (FAT) Ltd
 Unit 2, 4th Floor, The
 Gateway, Cardiff
 Tel: 0300 121 1111
 Fax: 0300 121 1112
 www.fat.co.uk

Drawings are for information only - not for construction.
 Copyright Reserved. All rights reserved.

Client: BBC STUDIOS
 CARDIFF

Project Name: FIRST FLOOR PLAN

Scale: 1:200
 Date: 21/10/09
 Stage: PLANNING

Sheet: BBC-101