



Lower Ground Floor @ 1:400

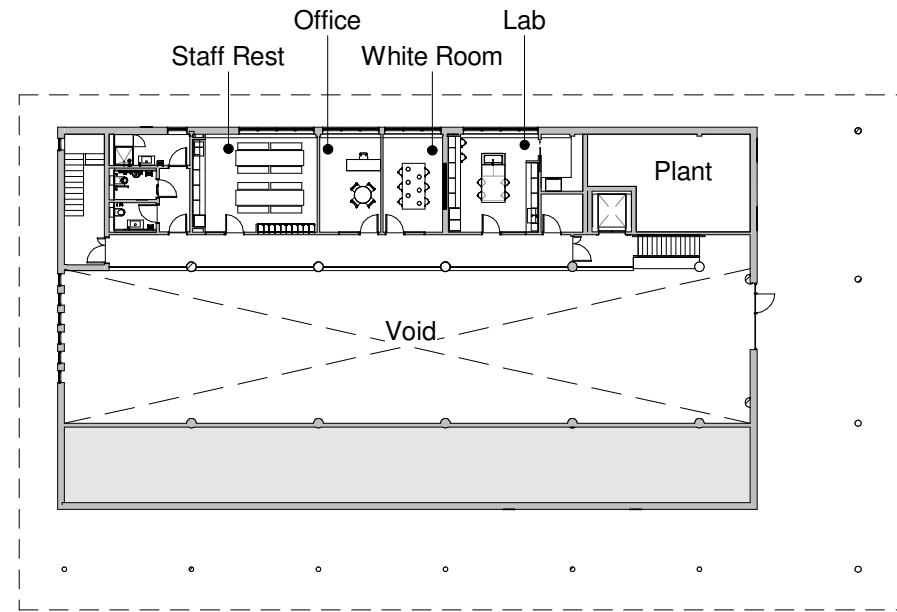

1st Floor @ 1:400

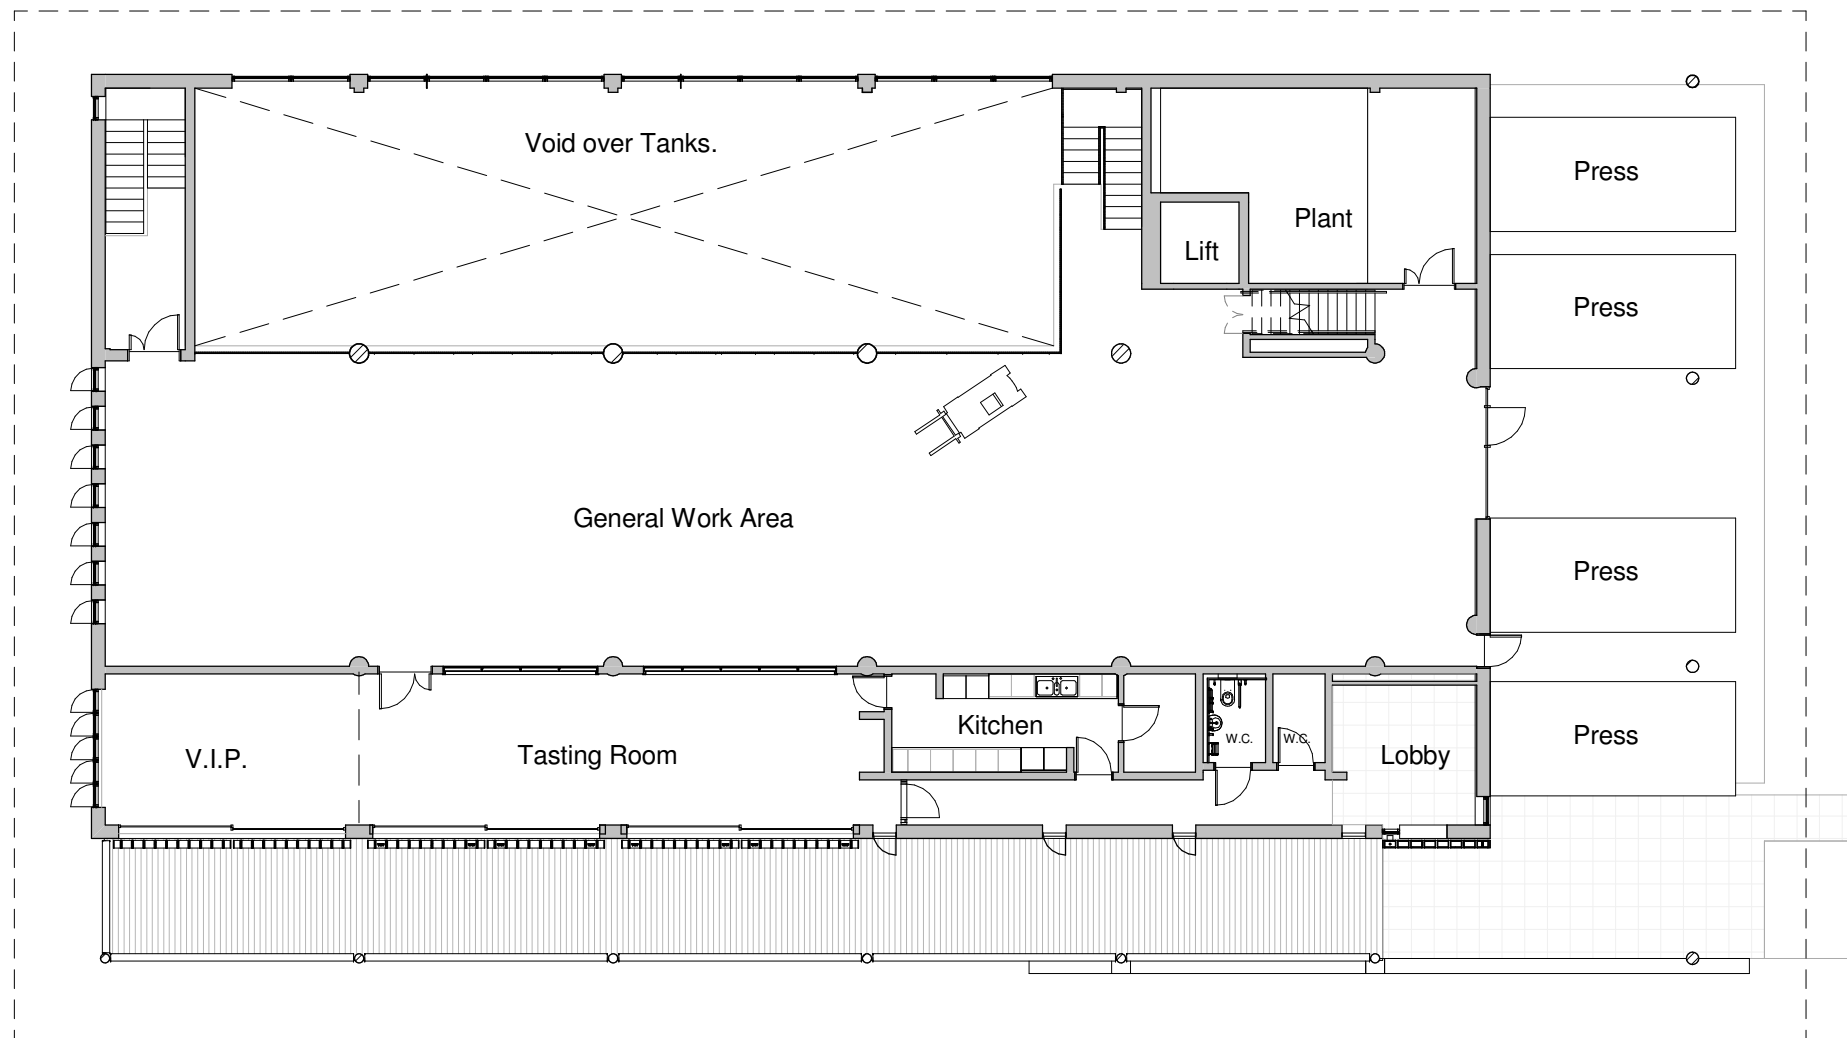

Ground Floor @ 1:200

REV DATE 11/11/11 DRAWN: SB CHECK
KEY PLAN T: +44 (0)7887 995595



designcubed

T: +44 (0)7887 995595
+44 (0)7878 506076

PROJECT EMAIL ADDRESS
hello@design-cubed.co.uk

CLIENT
Rathfinny Estate

SITE ADDRESS
Rathfinny Estate
Alfriston
East Sussex
BN26 5TU

PROJECT
Rathfinny Winery Phase 1

SCALE @ A3
As indicated

TITLE
Floor Plans

PROJECT NO
11008

DRAWING NO
A(00)A0_100

REV