


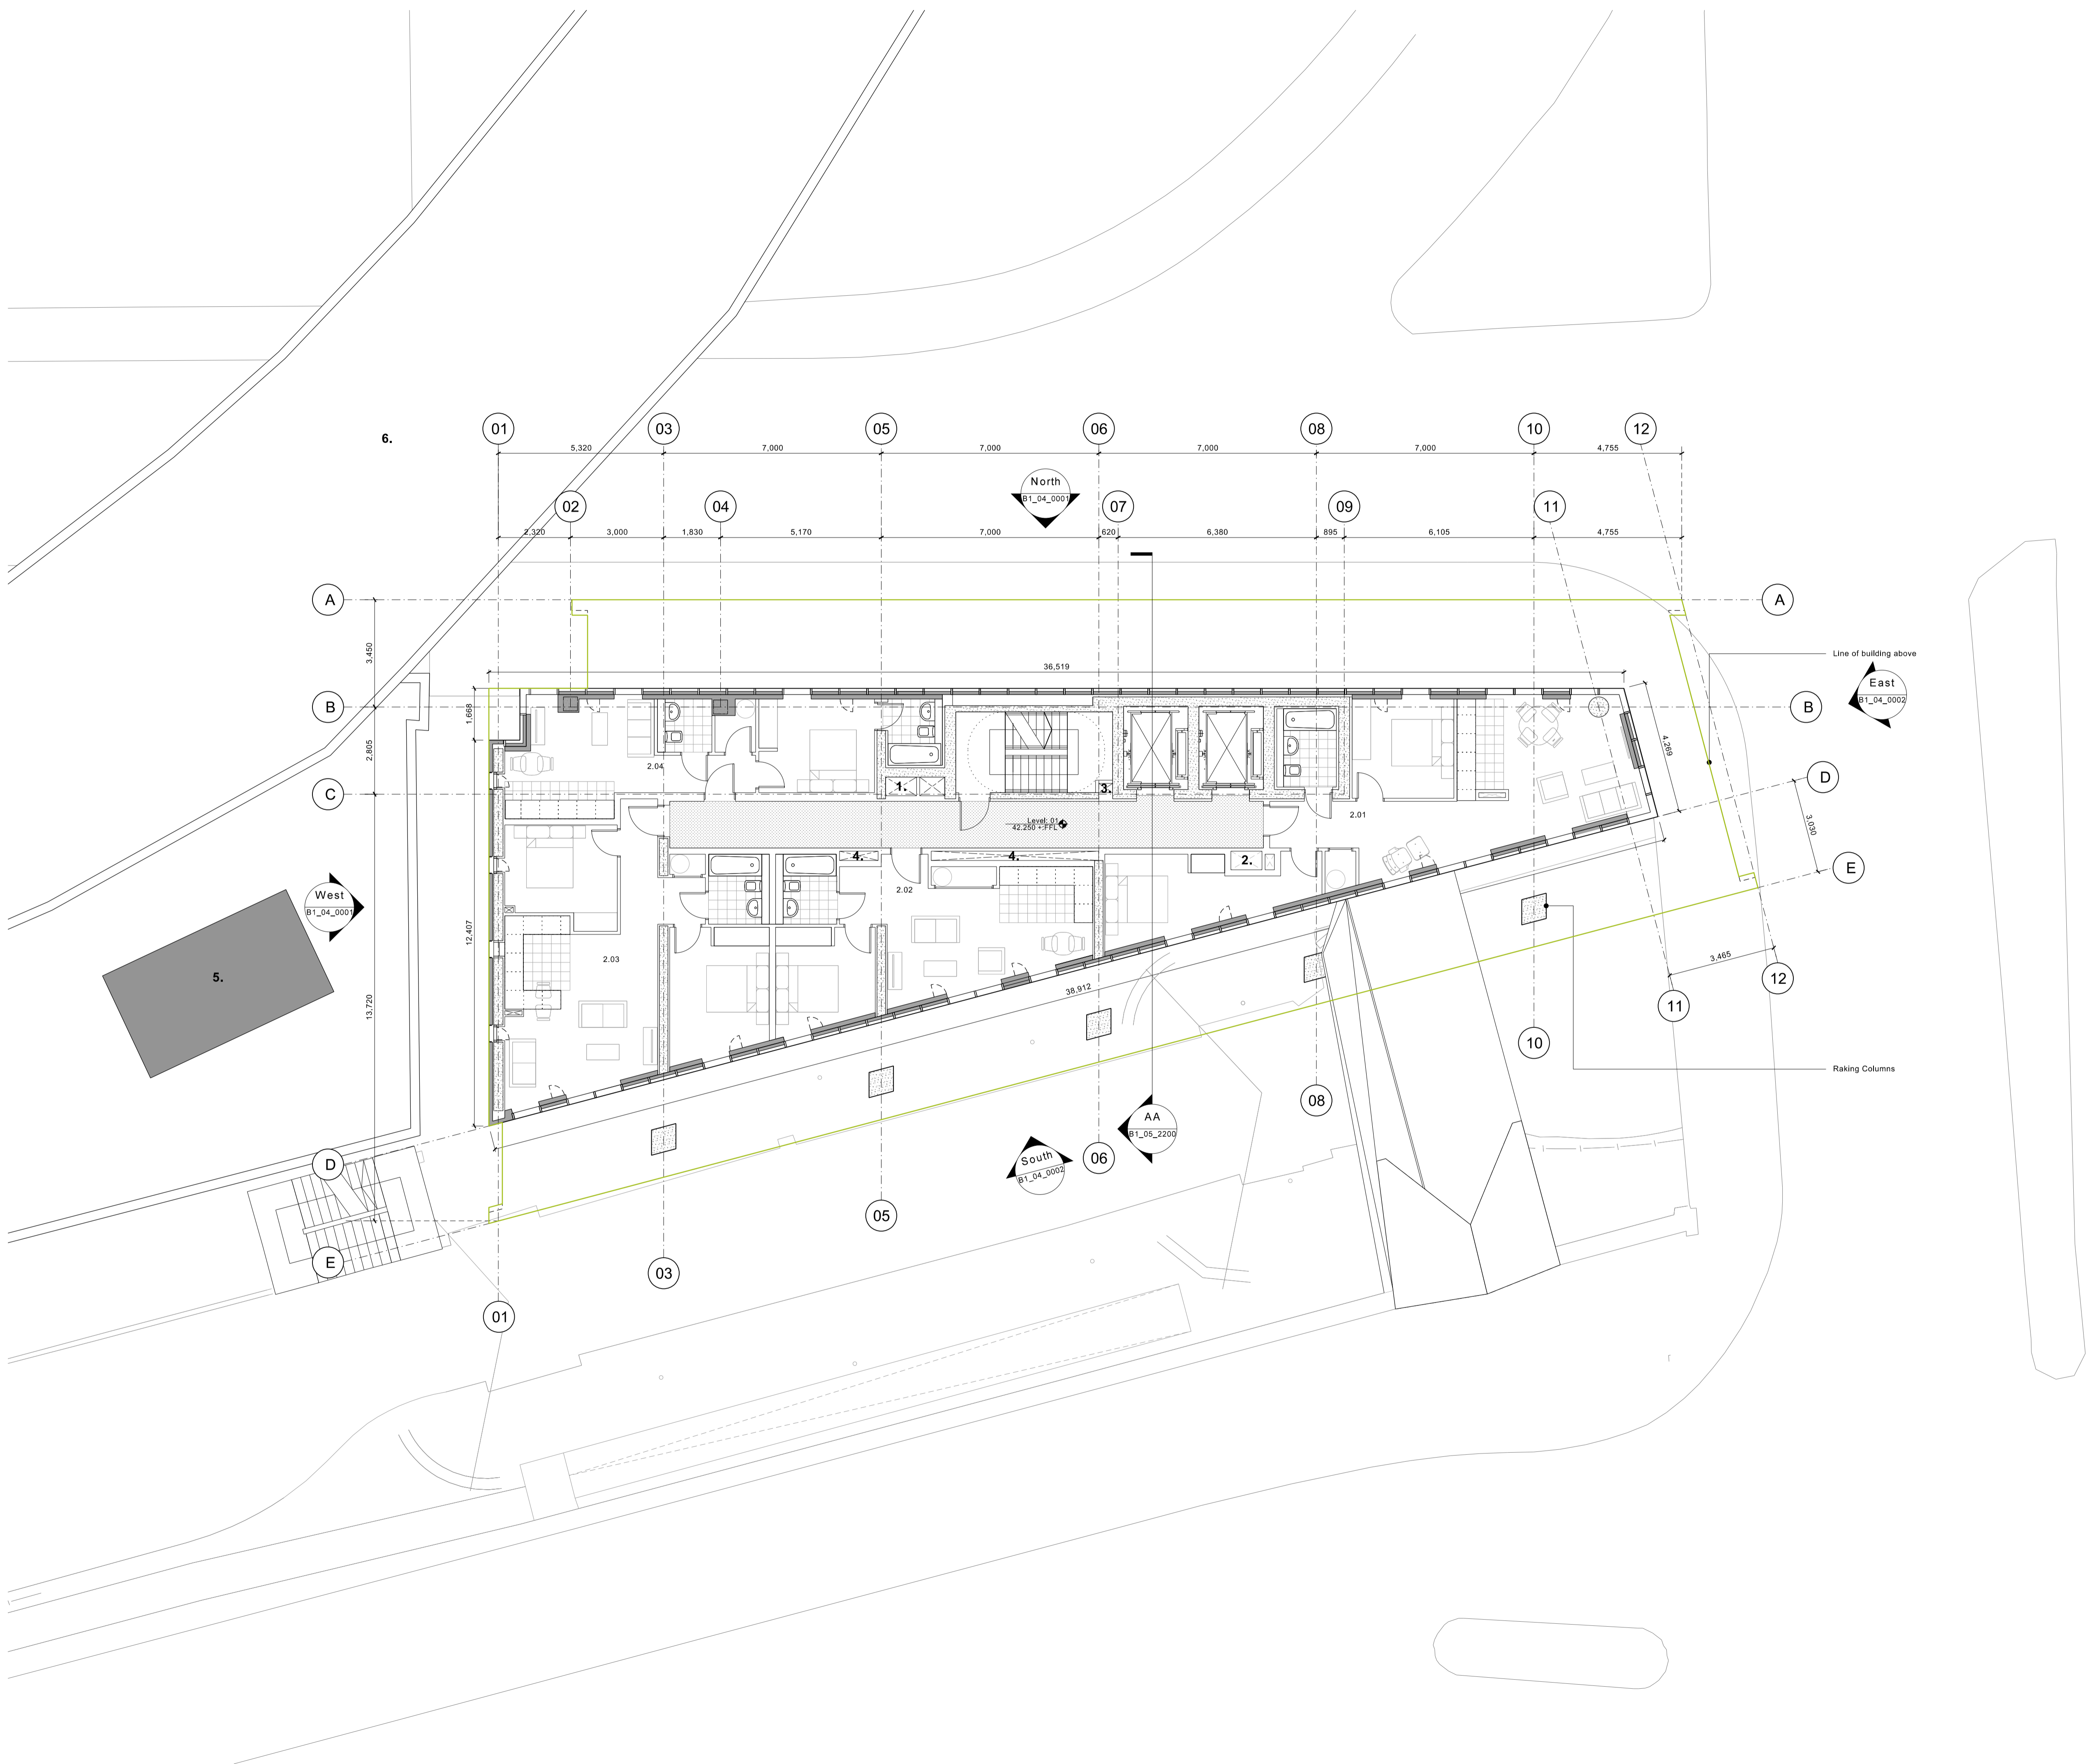
Copyright of this drawing is vested in 5plus Architects and it must not be copied or reproduced without written consent.
 Figure dimensions only are to be taken from this drawing. DO NOT SCALE OFF THIS DRAWING. ALL DIMENSIONS ARE TO FACE UNLESS OTHERWISE STATED.
 All contractors must read the drawings and be responsible for taking and checking all dimensions relative to their work.
 These drawings are to be checked at all stages between drawings and site conditions.
 Electronic data (drawings) based on 'read only' and should not be interpreted for measurement, all dimensions and levels should be read only from those values stated in text on the drawings.
 KEY PLAN:

KEY


- 01. A.O.V
- 02. Smoke Vent
- 03. Wet Riser
- 04. Riser
- 05. Existing building
- 06. Metrolink

 Denotes inward openable vent to provide natural ventilation.

 Oversail boundary



REV.	DATE	DETAILS
A	16/07/14	Revised bridge added. Boundary lines revised.

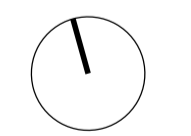

5plus architects
 4th Floor
 The Hive
 47 Lever Street
 Manchester
 M1 1FN
 +44 (0)161 228 0211
 www.5plusarchitects.com

PROJECT: Axis
 TITLE: First Floor Plan
 General Arrangement
 SCALE: 1:100 A1
 ORIGIN DATE: 18.07.14
 DRAWN: JDH
 CHECKED: JC
 STATUS: Planning
 PROJECT: 05200 DRAWING NO: _B1_02_2201 REV: A
 Architecture | Masterplanning | Interiors | Graphics | Branding