


REVISION :			
NO.	DATE	DESCRIPTION	BY

NOTES :
1. DO NOT SCALE FROM THIS DRAWING.

KEY
FL - FLOOR LEVEL
FFL - FINISHED FLOOR LEVEL

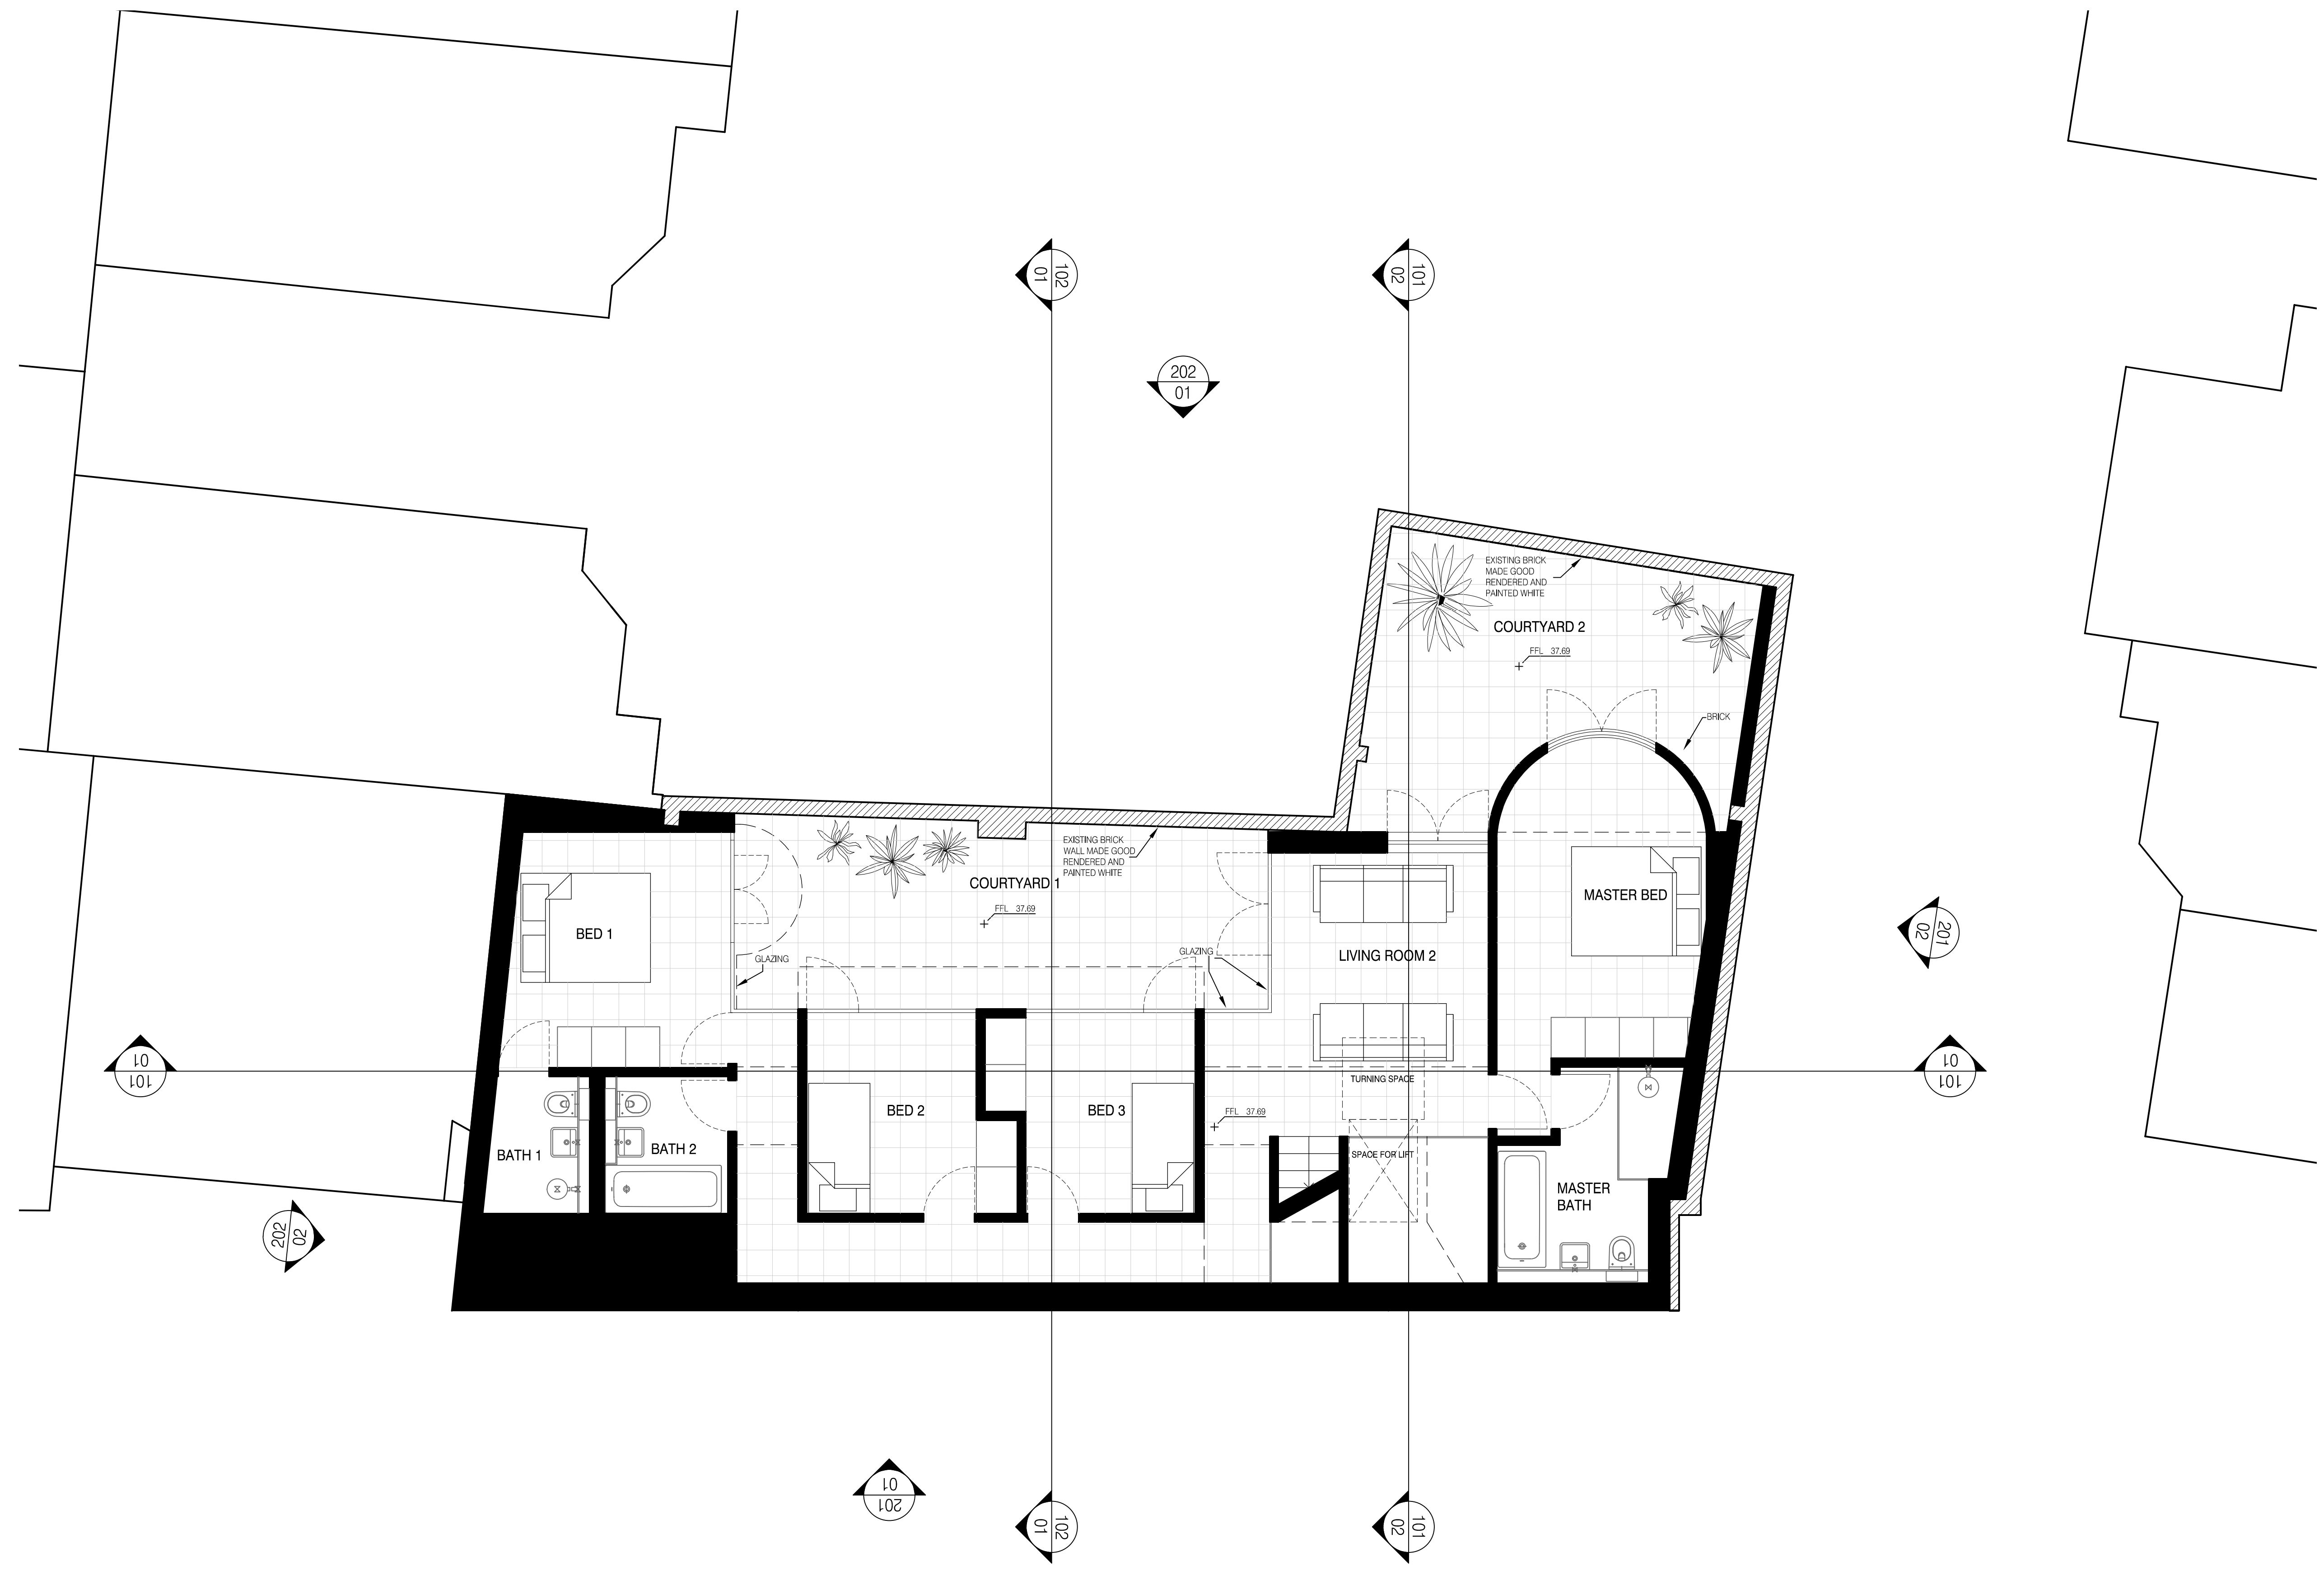

project
PEPLOE ROAD

status **PLANNING**

drawn **ED** checked **TVP**

date **03 JUNE 2015** scale **1:100@A3**

drawing title **PROPOSED LOWER GROUND FLOOR PLAN**

drawing no. **065-A-010**

All Rights Reserved
These drawing, concepts, designs and ideas are the property of von Peussen Pease Reynolds LLC. They may not be copied, reproduced, disclosed to others or used in connection with any work other than the specified project for which they were prepared, in whole or in part, without the prior written authorization of von Peussen Pease Reynolds LLC.

vPPR
ARCHI
TECTS

UNIT 12, 5 DURHAM YARD, LONDON E2 6QF
T. +4420 7729 6168 W. www.vPPR.co.uk

01 LOWER GROUND FLOOR PLAN
SCALE: 1:100@A3