


REVISION :			
NO.	DATE	DESCRIPTION	BY

NOTES :
 1. DO NOT SCALE FROM THIS DRAWING.

KEY
 GL - GROUND LEVEL
 FL - FLOOR LEVEL
 FFL - FINISHED FLOOR LEVEL

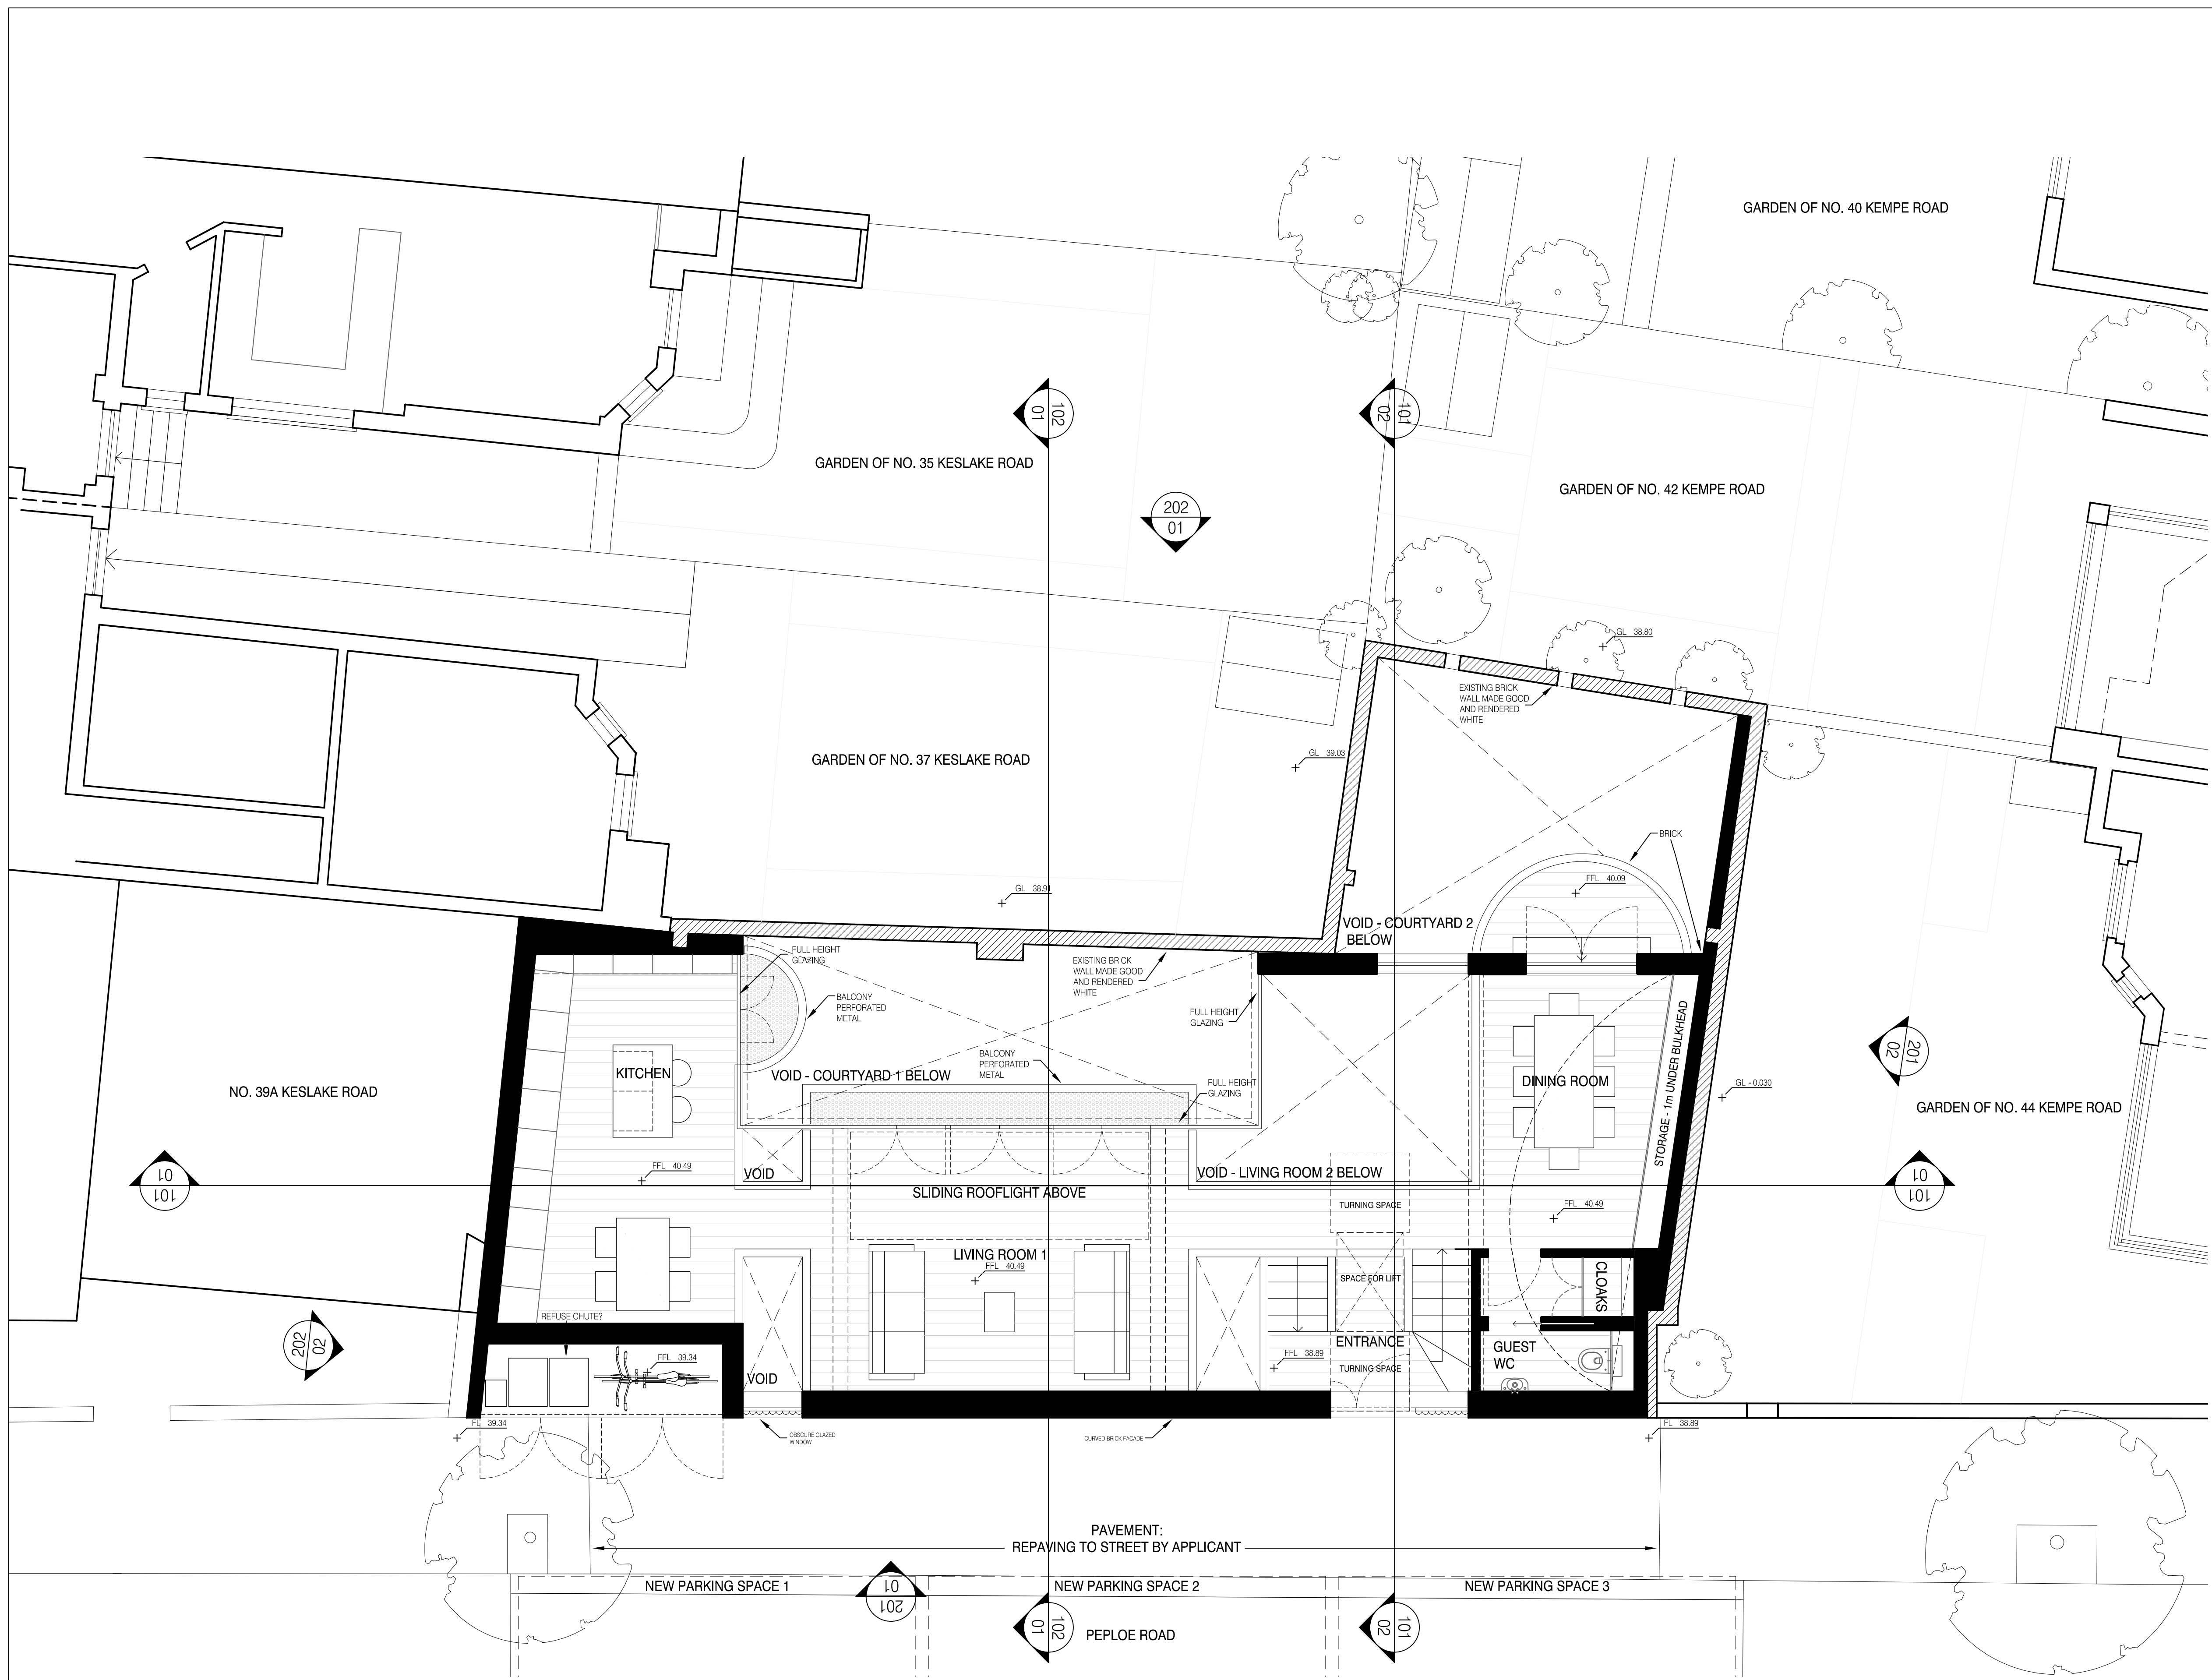

project
PEPLOE ROAD

status
 PLANNING

drawn
 ED checked TVP

date
 03 JUNE 2015 scale 1:100@A3

drawing title
 PROPOSED
 UPPER GROUND FLOOR PLAN

drawing no.
065-A-011

All Rights Reserved
 These drawings, concepts, designs and ideas are the property of von Prosser Pease Reynolds LLC. They may not be copied, reproduced, disclosed to others or used in connection with any work other than the specified project for which they were prepared, in whole or in part, without the prior written authorization of von Prosser Pease Reynolds LLC.

vPPR
ARCHI
TECTS

UNIT 12, 5 DURHAM YARD, LONDON E2 6QF
 T. +4420 7729 6168 W. www.vPPR.co.uk

01 UPPER GROUND FLOOR PLAN
 SCALE: 1:100@A3