




PROPOSED GROUND FLOOR PLAN (1:100 @ A1)



PROPOSED FIRST FLOOR PLAN (1:100 @ A1)

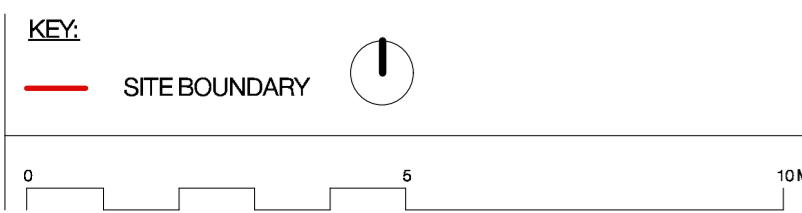

STATUS: PLANNING
 SCALE: 1:200 @ A1
 DATE: DECEMBER 2016

DRAWING NO: 1612_200
 TITLE: PROPOSED FLOOR PLAN
 PROJECT: GRIFFITHS HOUSE, THE SANDS, FARNHAM, GU10 1JN

