
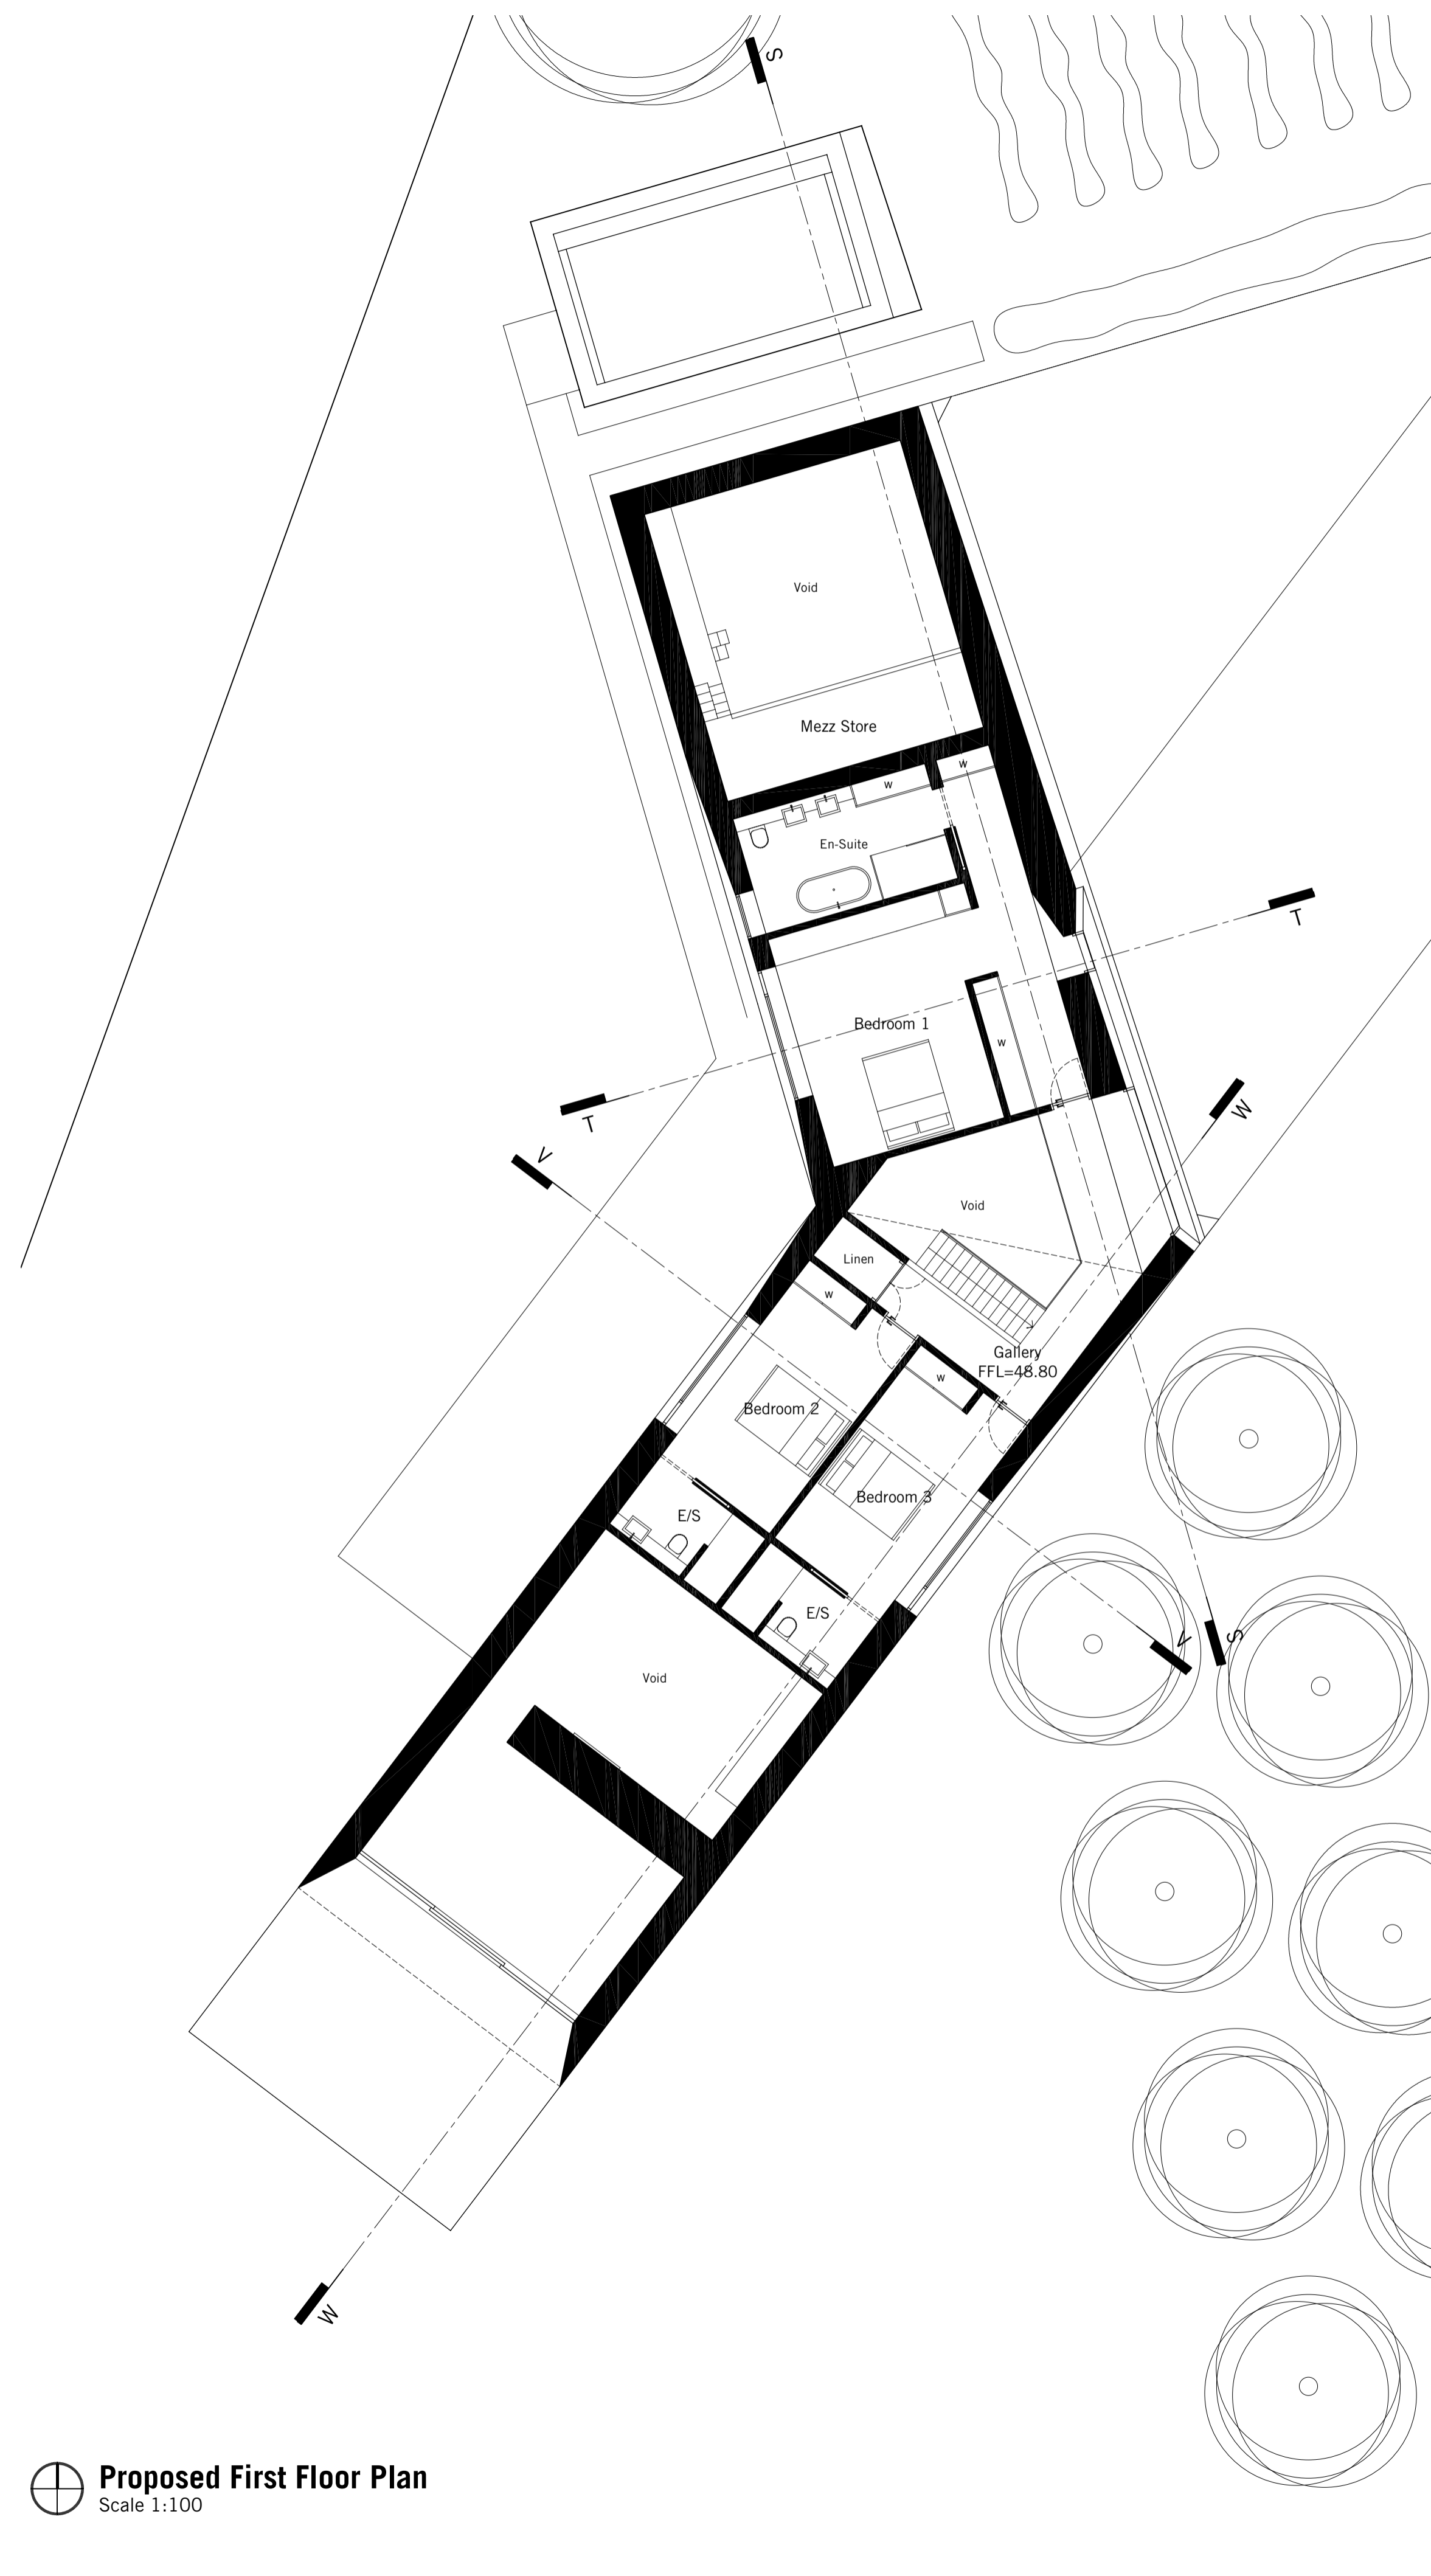


REV:	DRAWN:	DETAILS:	DATE:
A	ABI	Client revisions	Aug 17
B	ABI	Client revisions	Sep 17
C	ABI	Minor update	Oct 17
D	ABI	Floor levels added as requested by LPA	Mar 18

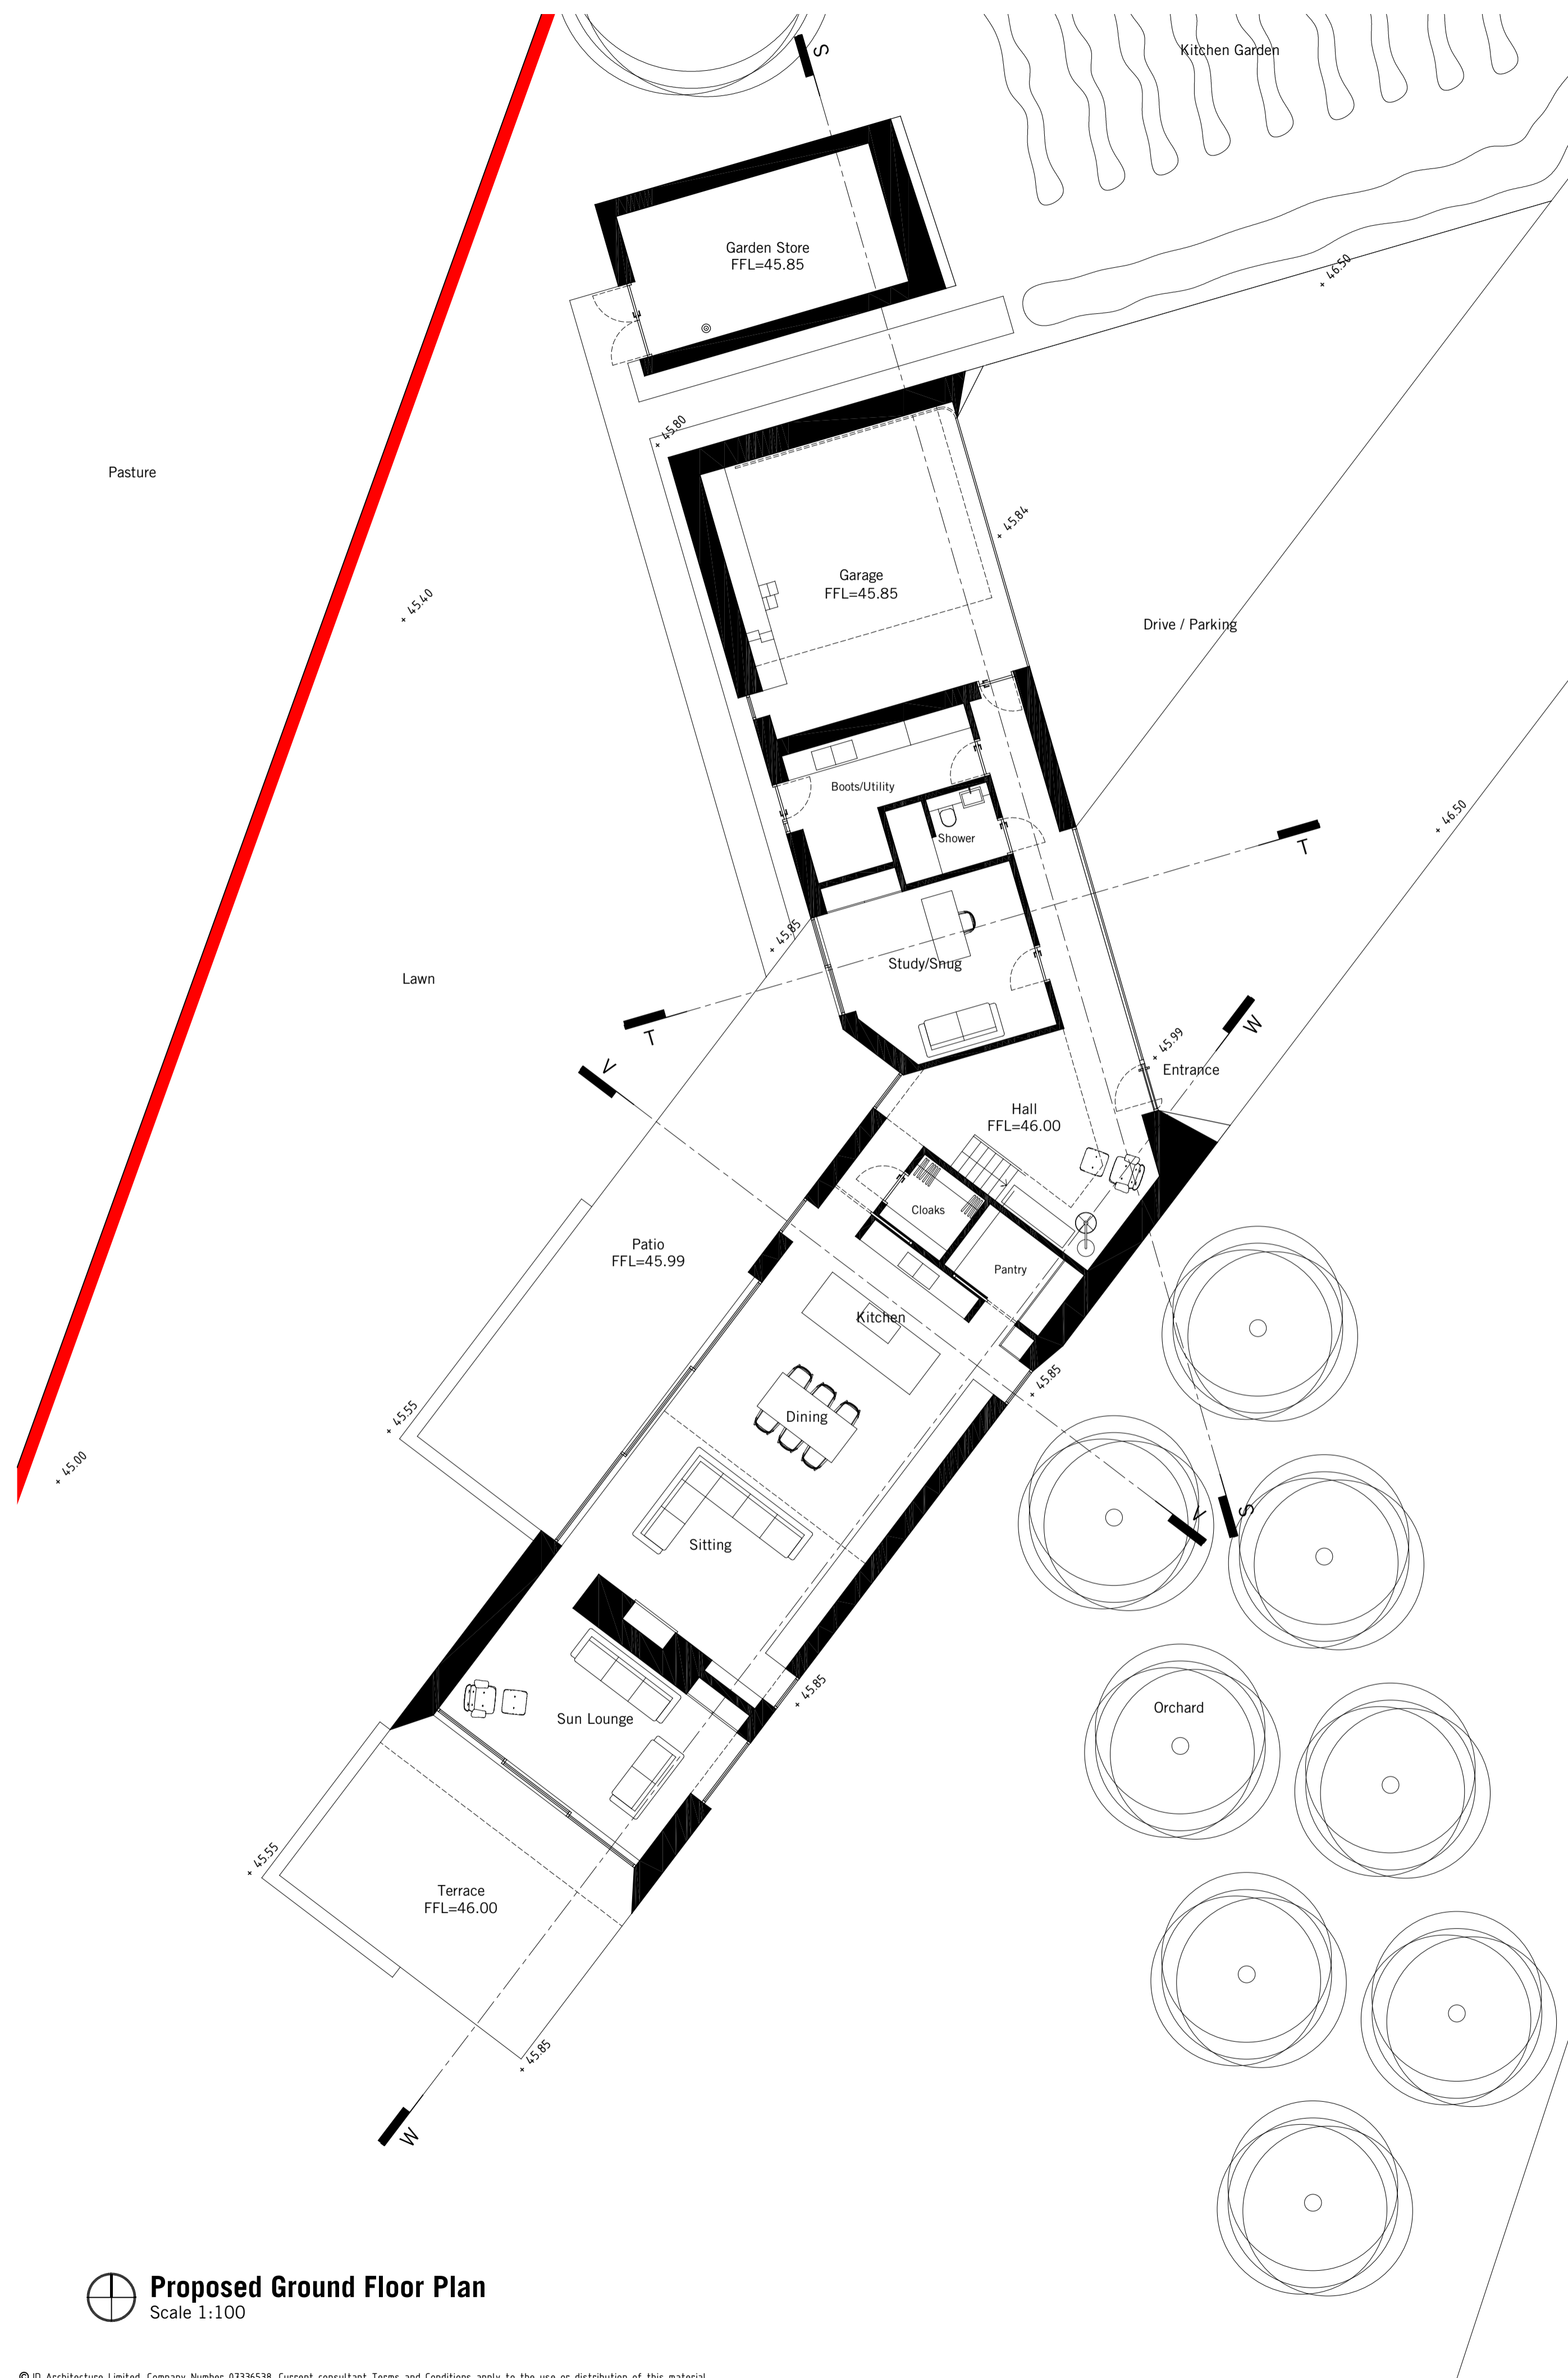

Proposed Ground Floor Plan
Scale 1:100

Proposed First Floor Plan
Scale 1:100

id architecture

TITLE: Proposed Floor Plans
 CLIENT: Mr & Mrs Riggall
 PROJECT: Proposed New Dwelling
 LOCATION: Site Adj The Old Barn, Low Road, Harcliffe
 DRAWN BY: ABI
 CHECKED BY: JL
 SCALE: 1:100
 SIZE: A1
 DATE: © July 2017
 STAGE: Planning
 DRG NO: **6397 / 12**
 REV: **D**