


① SOUTH ELEVATION

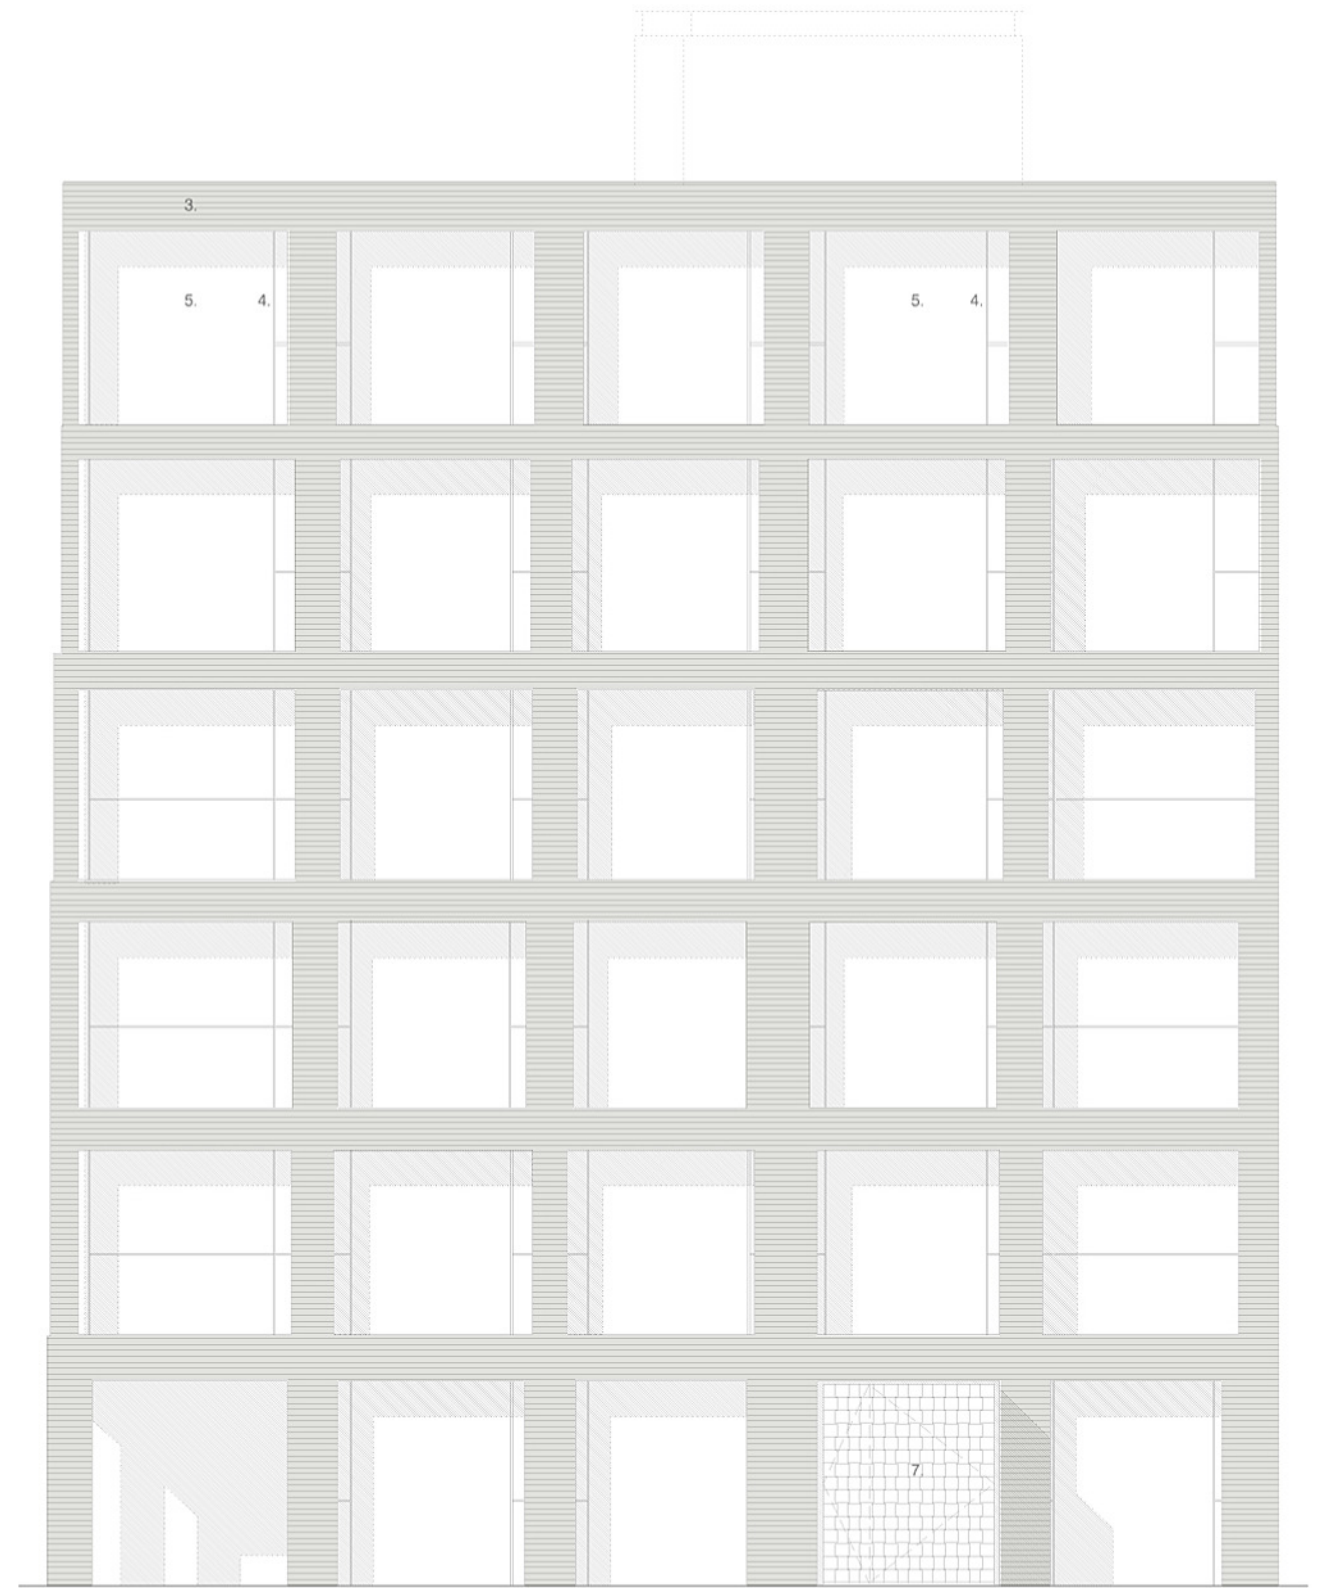

② EAST ELEVATION

KEY:

1. Brick (reused existing stock brick party wall)
2. Brick (new buff coloured and soot washed stock brick wall)
3. Stone (light coloured to match existing coping and edge details)
4. Brass (window frames to double glazing)
5. Glass (low iron /low emissivity /transparent double glazed unit)
6. Glass (low iron /low emissivity /privacy layer double glazed unit)
7. Steel (blackened finish to galvanised, laser cut steel sheet gate)

REVISION	PURPOSE	DATE
A	Issued for information	30.09.13
B	Issued for information	12.03.15

Notes:
 1. Contractors are not to directly scale off this drawing. Dimensions should be obtained from the Signifier or Architect, site checked and any discrepancy between drawings reported.
 2. The design and these drawings are the sole copyright of Amin Tahar Architects, 2F, 1313 Clerkenwell Green London, EC1R 0AA, T. 020 7253 9444
 Purpose of Issue:

AMIN TAHA ARCHITECTS LTD
 15 Clerkenwell Close London EC1R 0AA
 T. 020 7253 9444 E. studio@amintaha.co.uk

CLIENT:
15CC Ltd
 PROJECT:
 15 Clerkenwell Close EC1R 0AA

DWG TITLE:
SOUTH+ EAST ELEVATIONS
 REVISION: B DATE: AUG 2014 SCALE: @ A1 1: 50 @ A3 1: 100
 DWG No: 206- 1510 PURPOSE OF ISSUE: P DB: AC CB: AT