





01_SOUTH ELEVATION

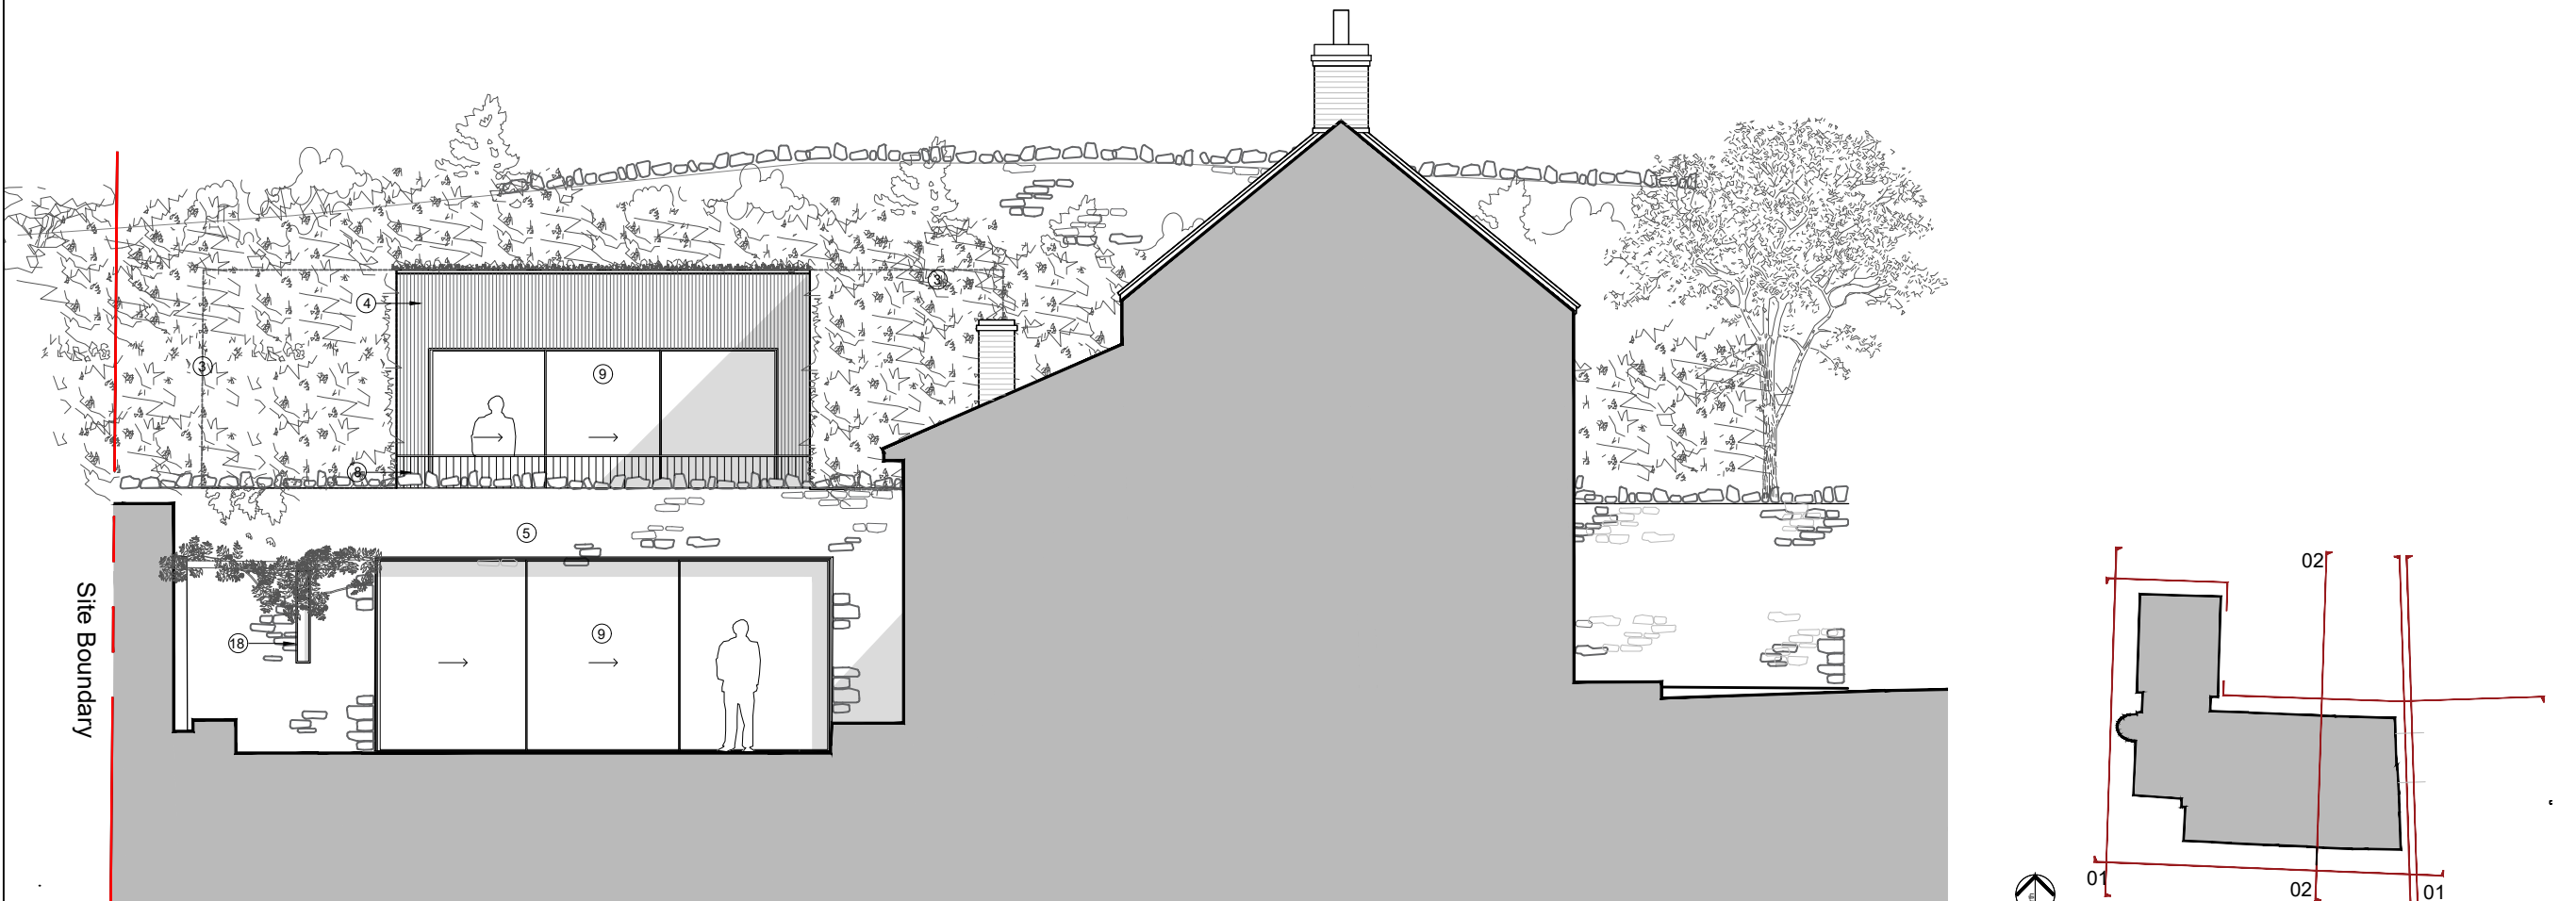

02.WEST ELEVATION

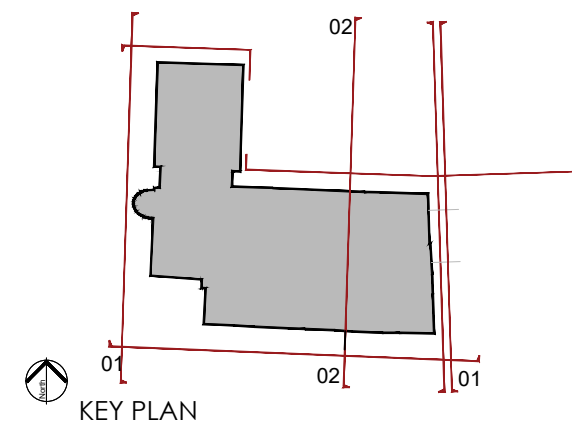

NOTES

- The Copy right of this drawing is the property of Smith Maloney Architects Limited and must not be copied otherwise reproduced without written consent.
- The contractor is responsible for checking dimensions, tolerances and references. Any discrepancy to be verified with the Architect before proceeding with the works.

CDM Regulations 2015

ALL current drawings and specifications for the project must be read in conjunction with the Designer's Hazard and Environmental Assessment Record.

- LEGEND**
- ① Walk on Roof light
 - ② Paved Balcony
 - ③ Planted embankment (wild flowers)
 - ④ Timber vertical cladding
 - ⑤ Retaining Wall to match existing farm house
 - ⑥ Corten Pergola
 - ⑦ New structurally Glazed corridor link
 - ⑧ Steel balustrade
 - ⑨ Corten sliding doors
 - ⑩ Corten steel door surround
 - ⑪ Bench seating
 - ⑫ Roof Light
 - ⑬ New Lawn
 - ⑭ Patio area
 - ⑮ New opening to match others on existing farmhouse
 - ⑯ Aluminum Door Surround
 - ⑰ slot window with corten surround

09/04/2019 (a) updated issue for planning
 29/03/2019 (-) Issued for planning

date	rev	revision/author/checker
------	-----	-------------------------

client	MR & MRS JONES
project	ASH TREE FARM, OLD DITCH WESTBURY SUB MENDIP BA5 1HN
drawing	PROPOSED ELEVATIONS SOUTH & WEST
PLANNING ISSUE	

drawing no	061_T(20)E02	rev	(a)
drawn	CR	checked	ADS
scale @ A3	1:100	date	22/03/2019

SMITH MALONEY ARCHITECTS

Waterloo House Waterloo St Clifton Bristol BS8 4BT
 T 0117 214 0575
 www.smithmaloney.co.uk

File date: 9 April 2019