


NOTES

- The Copy right of this drawing is the property of Smith Maloney Architects Limited and must not be copied otherwise reproduced without written consent.
- The contractor is responsible for checking dimensions, tolerances and references. Any discrepancy to be verified with the Architect before proceeding with the works.

CDM Regulations 2015

ALL current drawings and specifications for the project must be read in conjunction with the Designer's Hazard and Environmental Assessment Record.

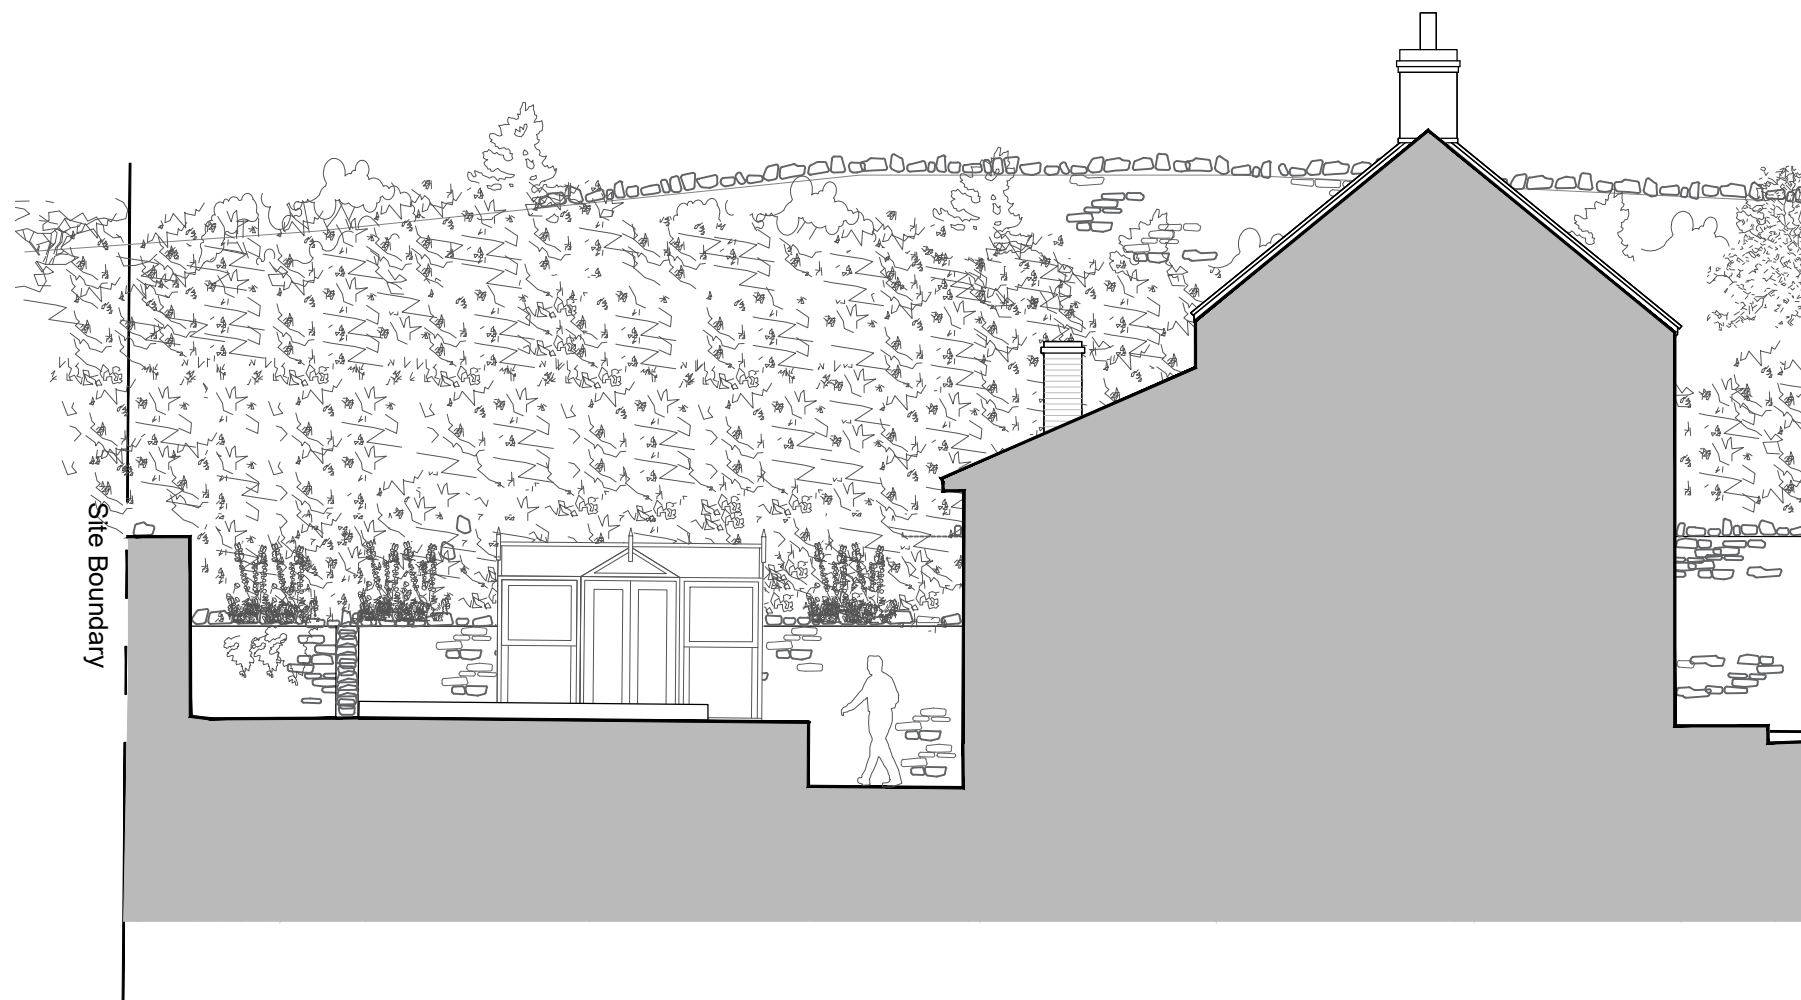

01_WEST ELEVATION THROUGH EXISTING GARDEN

29/03/2019 (-) Issued for Planning

date	rev	revision/author/checker


client	MR & MRS JONES
project	ASH TREE FARM, OLD DITCH WESTBURY SUB MENDIP BA5 1HN
drawing	EXISTING ELEVATIONS WEST ELEVATION

PLANNING ISSUE

drawing no	061_B(20)E03	rev	(-)
drawn	CR	checked	ADS
scale @ A3	1:100	date	22/03/2019

SMITH MALONEY ARCHITECTS

Waterloo House Waterloo St Clifton Bristol BS8 4BT
 T 0117 214 0575
 www.smithmaloney.co.uk

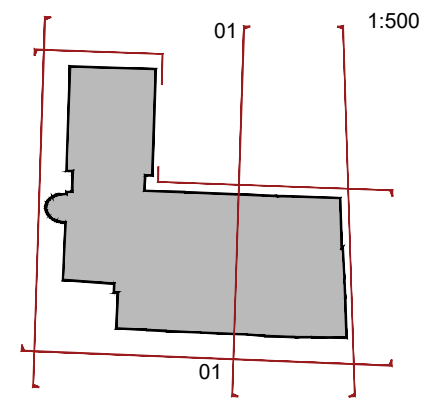

KEY PLAN



1:100

Plot Path Tree Farm1_Drawing00_ExistingHouses(20)E01.dwg