



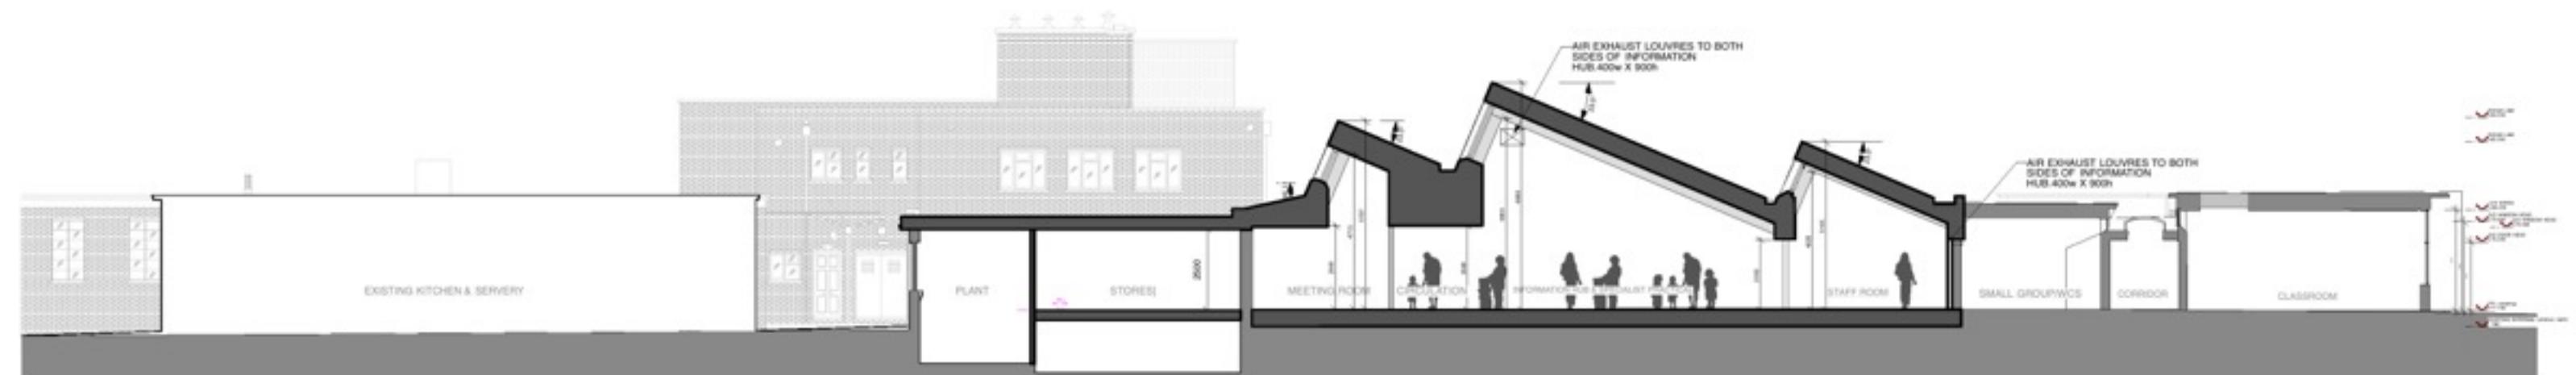

01 PROPOSED SECTION AA
PL/850 1:100@A1 / 1:200@A3

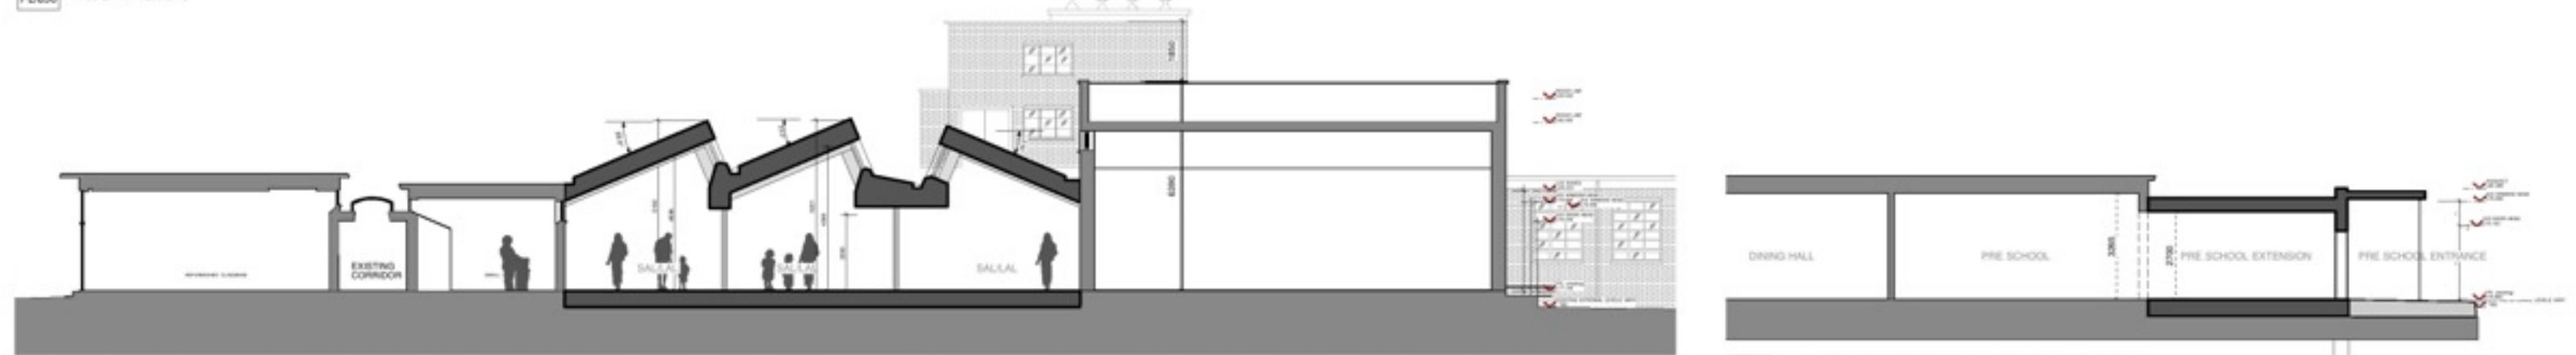


02 PROPOSED SECTION BB
PL/850 1:100@A1 / 1:200@A3



03 PROPOSED SECTION CC
PL/850 1:100@A1 / 1:200@A3

04 PROPOSED SECTION GG Through Pre School Extension
PL/850 1:100@A1 / 1:200@A3

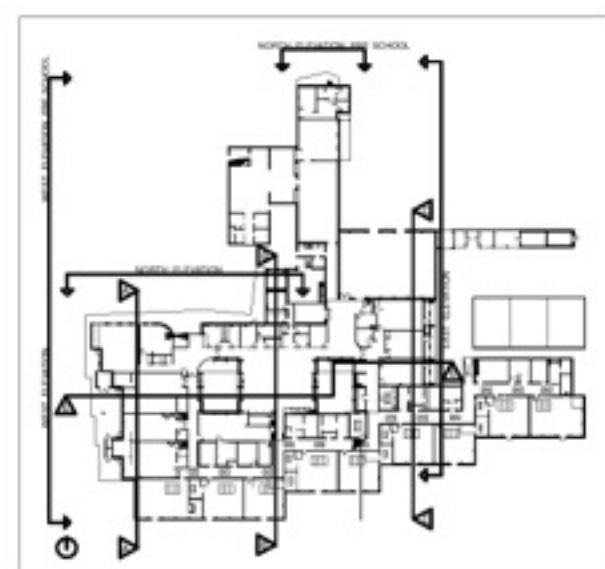

CHECK THIS DRAWING IS THE LATEST REVISION
THIS DRAWING SHOULD BE READ IN CONJUNCTION WITH ALL RELEVANT DRAWINGS, SPECIFICATIONS, SCHEDULES AND OTHER CONTRACT INFORMATION ISSUED BY THE ARCHITECT, STRUCTURAL ENGINEER, SERVICES ENGINEER AND ANY OTHER CONSULTANT EMPLOYED OR RETAINED BY THE EMPLOYER IN RESPECT OF THESE WORKS.
ALL DIMENSIONS SHOWN ARE TO THE FACE OF MASONRY, METAL OR TIMBER STUD FRAMING, OR THE CENTRE LINE OF STRUCTURAL OR TIMBER MEMBERS AND SEEN MEMBERS, UNLESS NOTED OTHERWISE.
DO NOT SCALE FROM THIS DRAWING.
REPORT ANY DISCREPANCIES, CONFLICTS, ERRORS OR OMISSIONS TO THE CONTRACTOR AND SEEK DIRECTIONS BEFORE PROCEEDING.
CONFIRM ALL DIMENSIONS AND LEVELS ON SITE PRIOR TO COMMENCING WORK, IF IN DOUBT ASK!
DO NOT USE ANY AREA'S INDICATED FOR EITHER MALLATION, PURCHASE SALE OR ANY OTHER FORM OF LEGALLY BONDED CONTRACT.
DO NOT REPRODUCE ANY PART OF THIS DRAWING WITHOUT PRIOR WRITTEN CONSENT. THIS DRAWING REMAINS THE COPYRIGHT OF ARCHITYPE LTD.

Revisions
Rev & Date
27.8.10 DRAFT PLANNING ISSUE
25.10.10 STAGE D ISSUE
08.10.10 ISSUED FOR PLANNING

Drawn Checked
NJ BHU

Revisions
Rev & Date

Drawn Checked
NJ

Revisions
Rev & Date

Drawn Checked
NJ

Status FOR PLANNING	
ARCHITYPE	
The Victoria Office, 18 Lowerground Street, London EC4V 5EE 0207 783 0888 0207 783 8284 www.architype.co.uk	
Project THE WINCHCOMBE SCHOOL	
Client WEST BERKSHIRE COUNCIL	
Drawing PROPOSED CROSS SECTIONS	
Drawn No:	Revision B
Drawn No:	Date OCT 2010
Drawn No:	Checked by BHU