

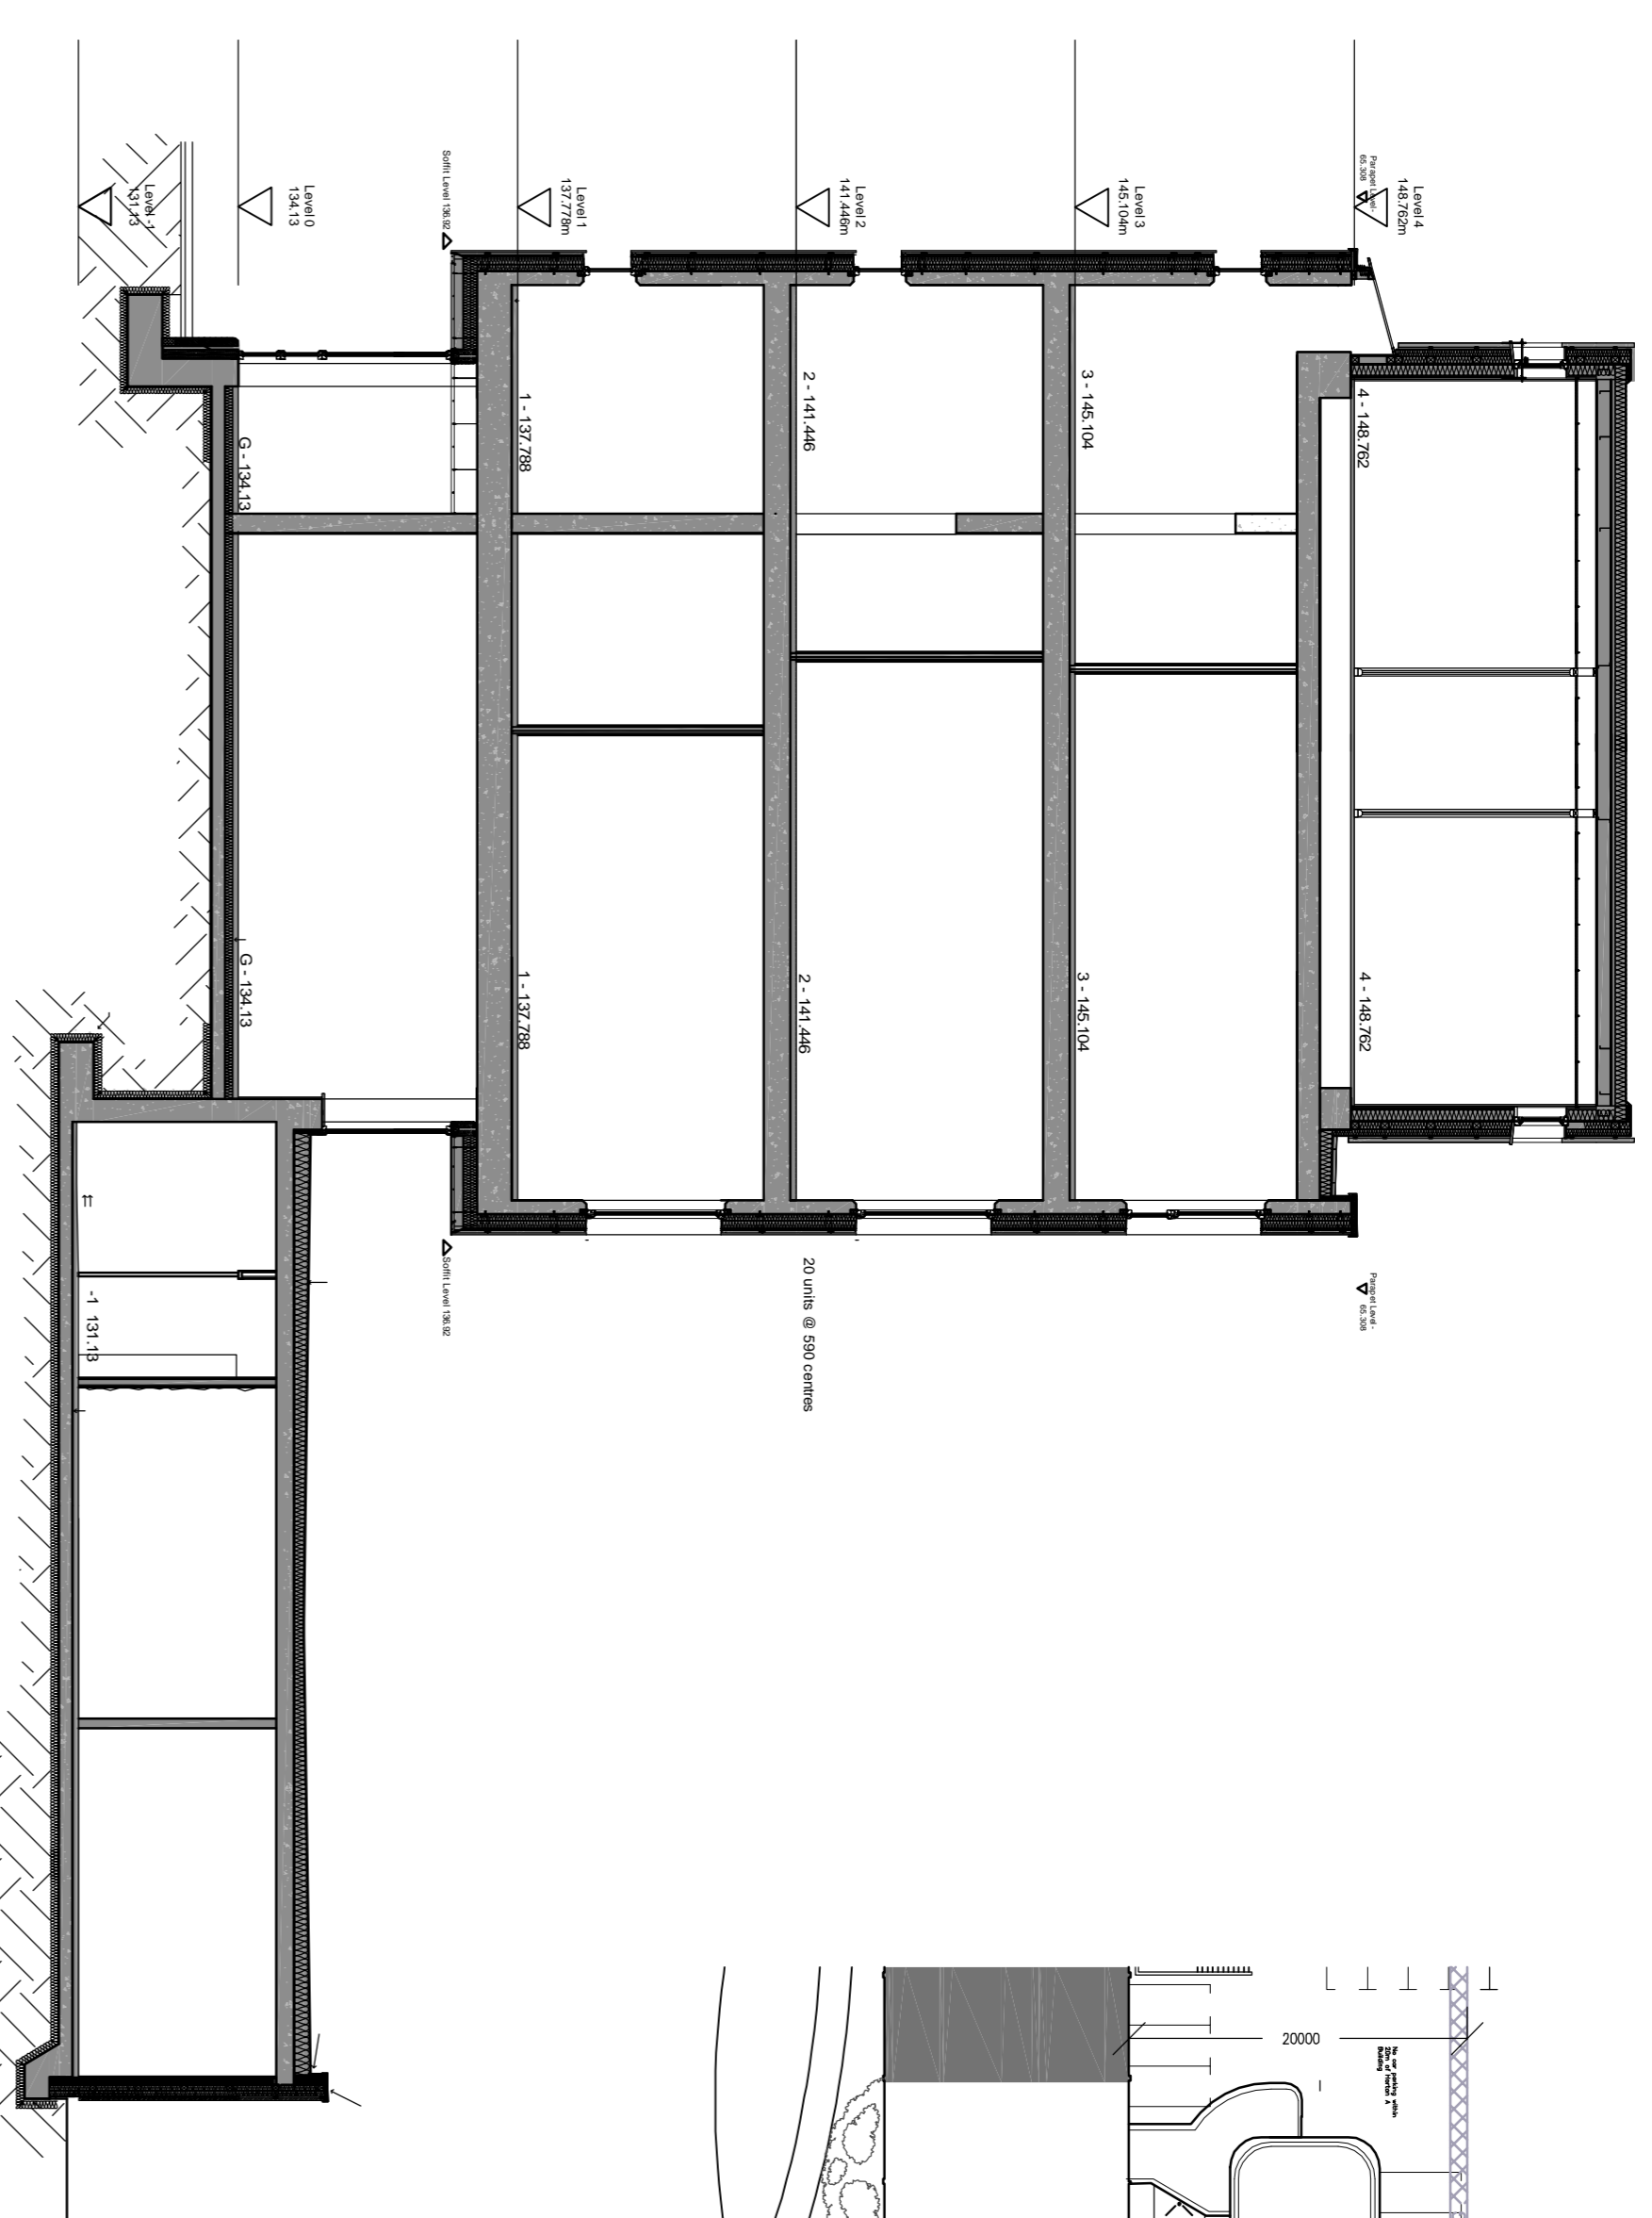


Section A

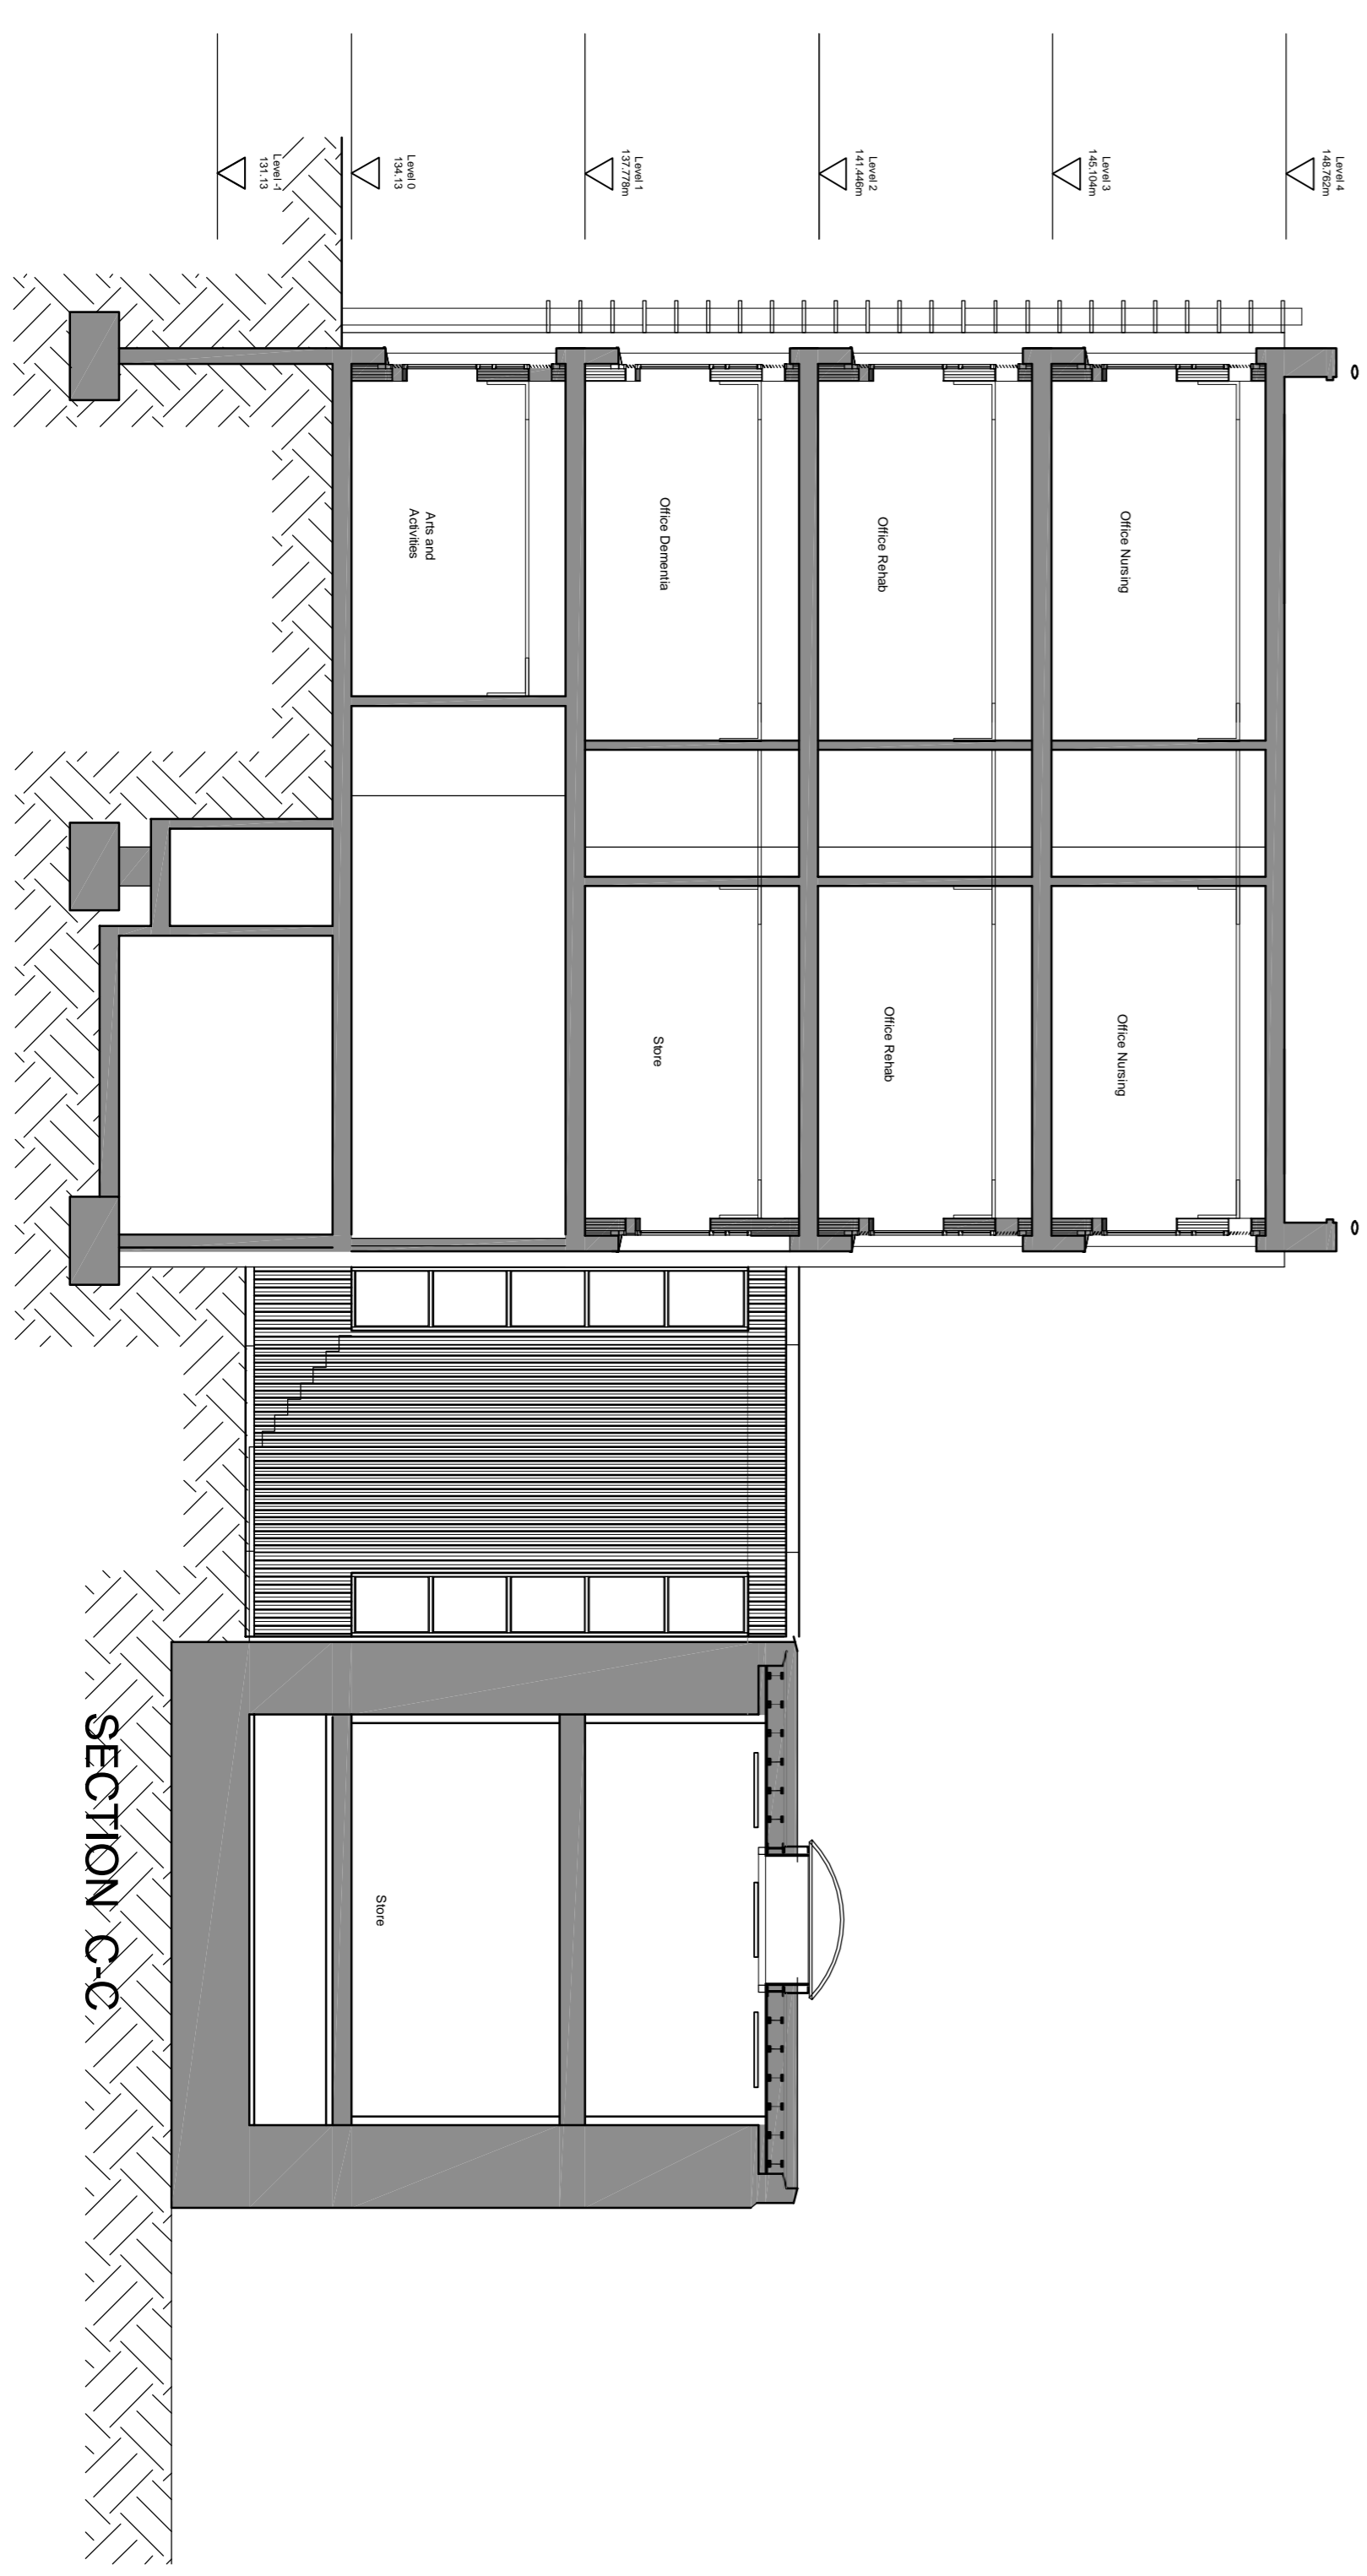

Section B

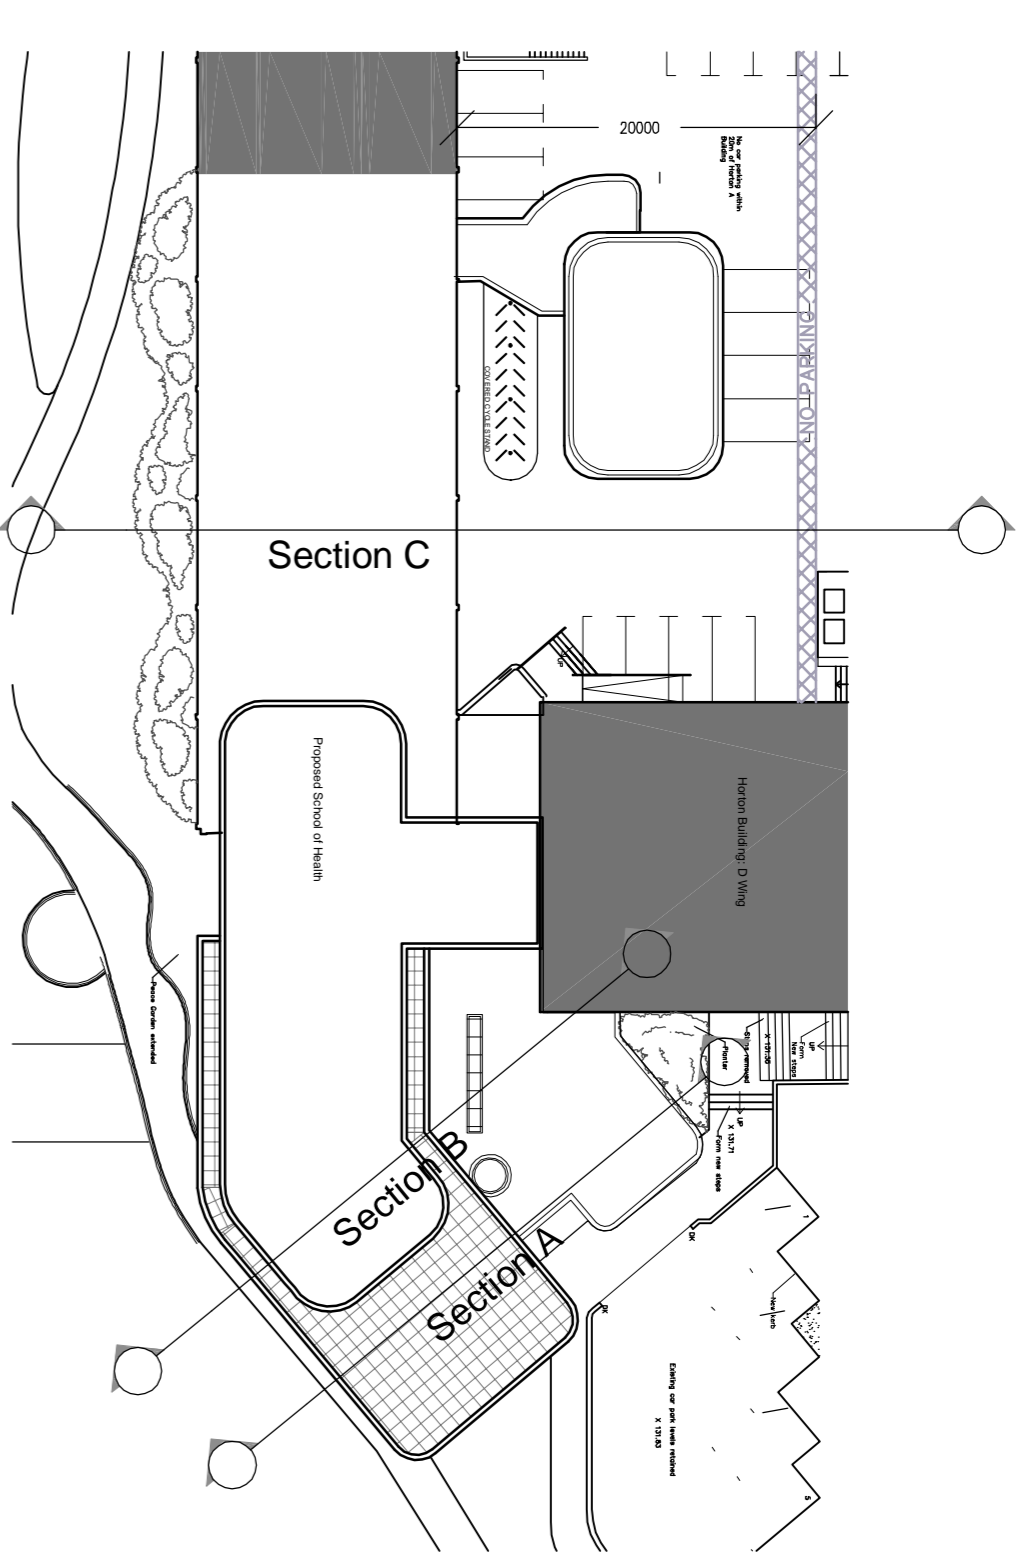

Section B

SECTION C-C

Rev/Status	Description	Date	By
1/Planning			

UNIVERSITY OF BRADFORD
 SCHOOL OF HEALTH : HAP

As Proposed
 Sections

Scale 1:100@A1 Date DEC 08
 Drawn by DM Checked by

FARRELL & CLARK LLP
 PROJECT MANAGEMENT

3 Derry Lane, Hirstwood
 Leeds LS18 4BQ
 Fax: 0113 258 8034
 E: info@farrellandclark.co.uk
 11-13 Southside Way
 London SW1W 7LX
 Fax: 020 7245 0152
 E: london@farrellandclark.co.uk
 W: www.farrellandclark.co.uk