




1 Group Shed Elevations
A002

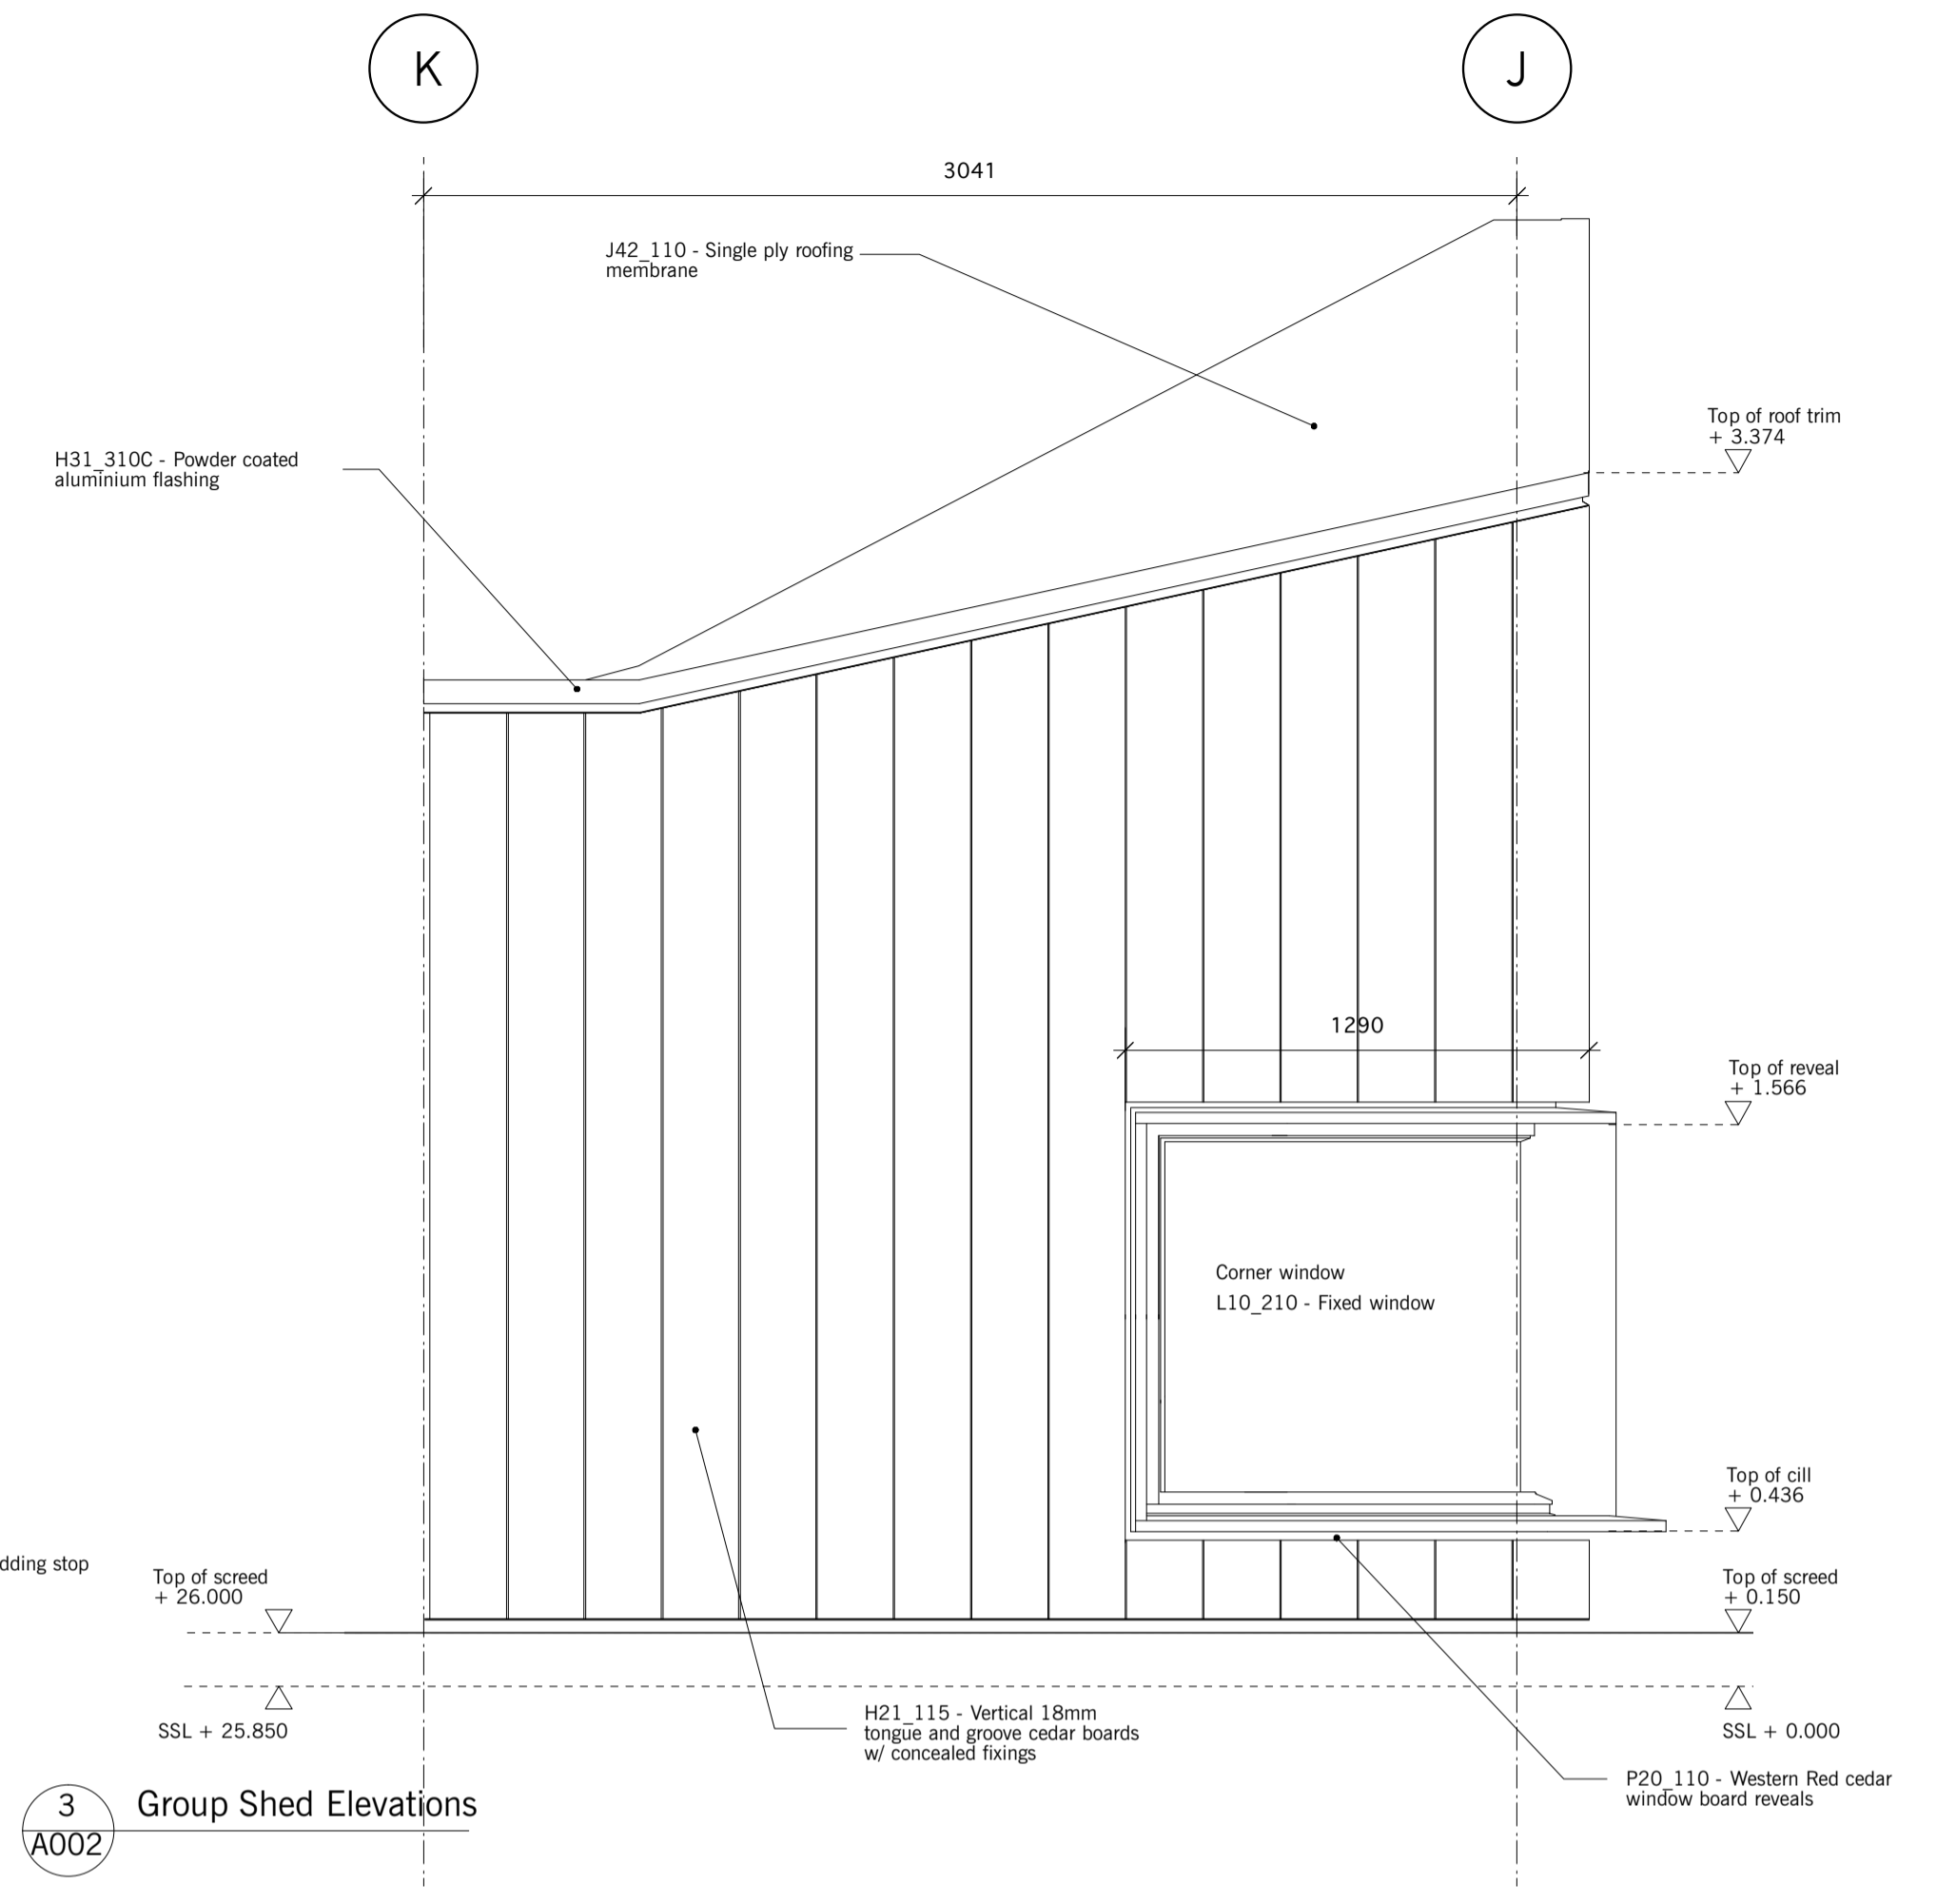

3 Group Shed Elevations
A002

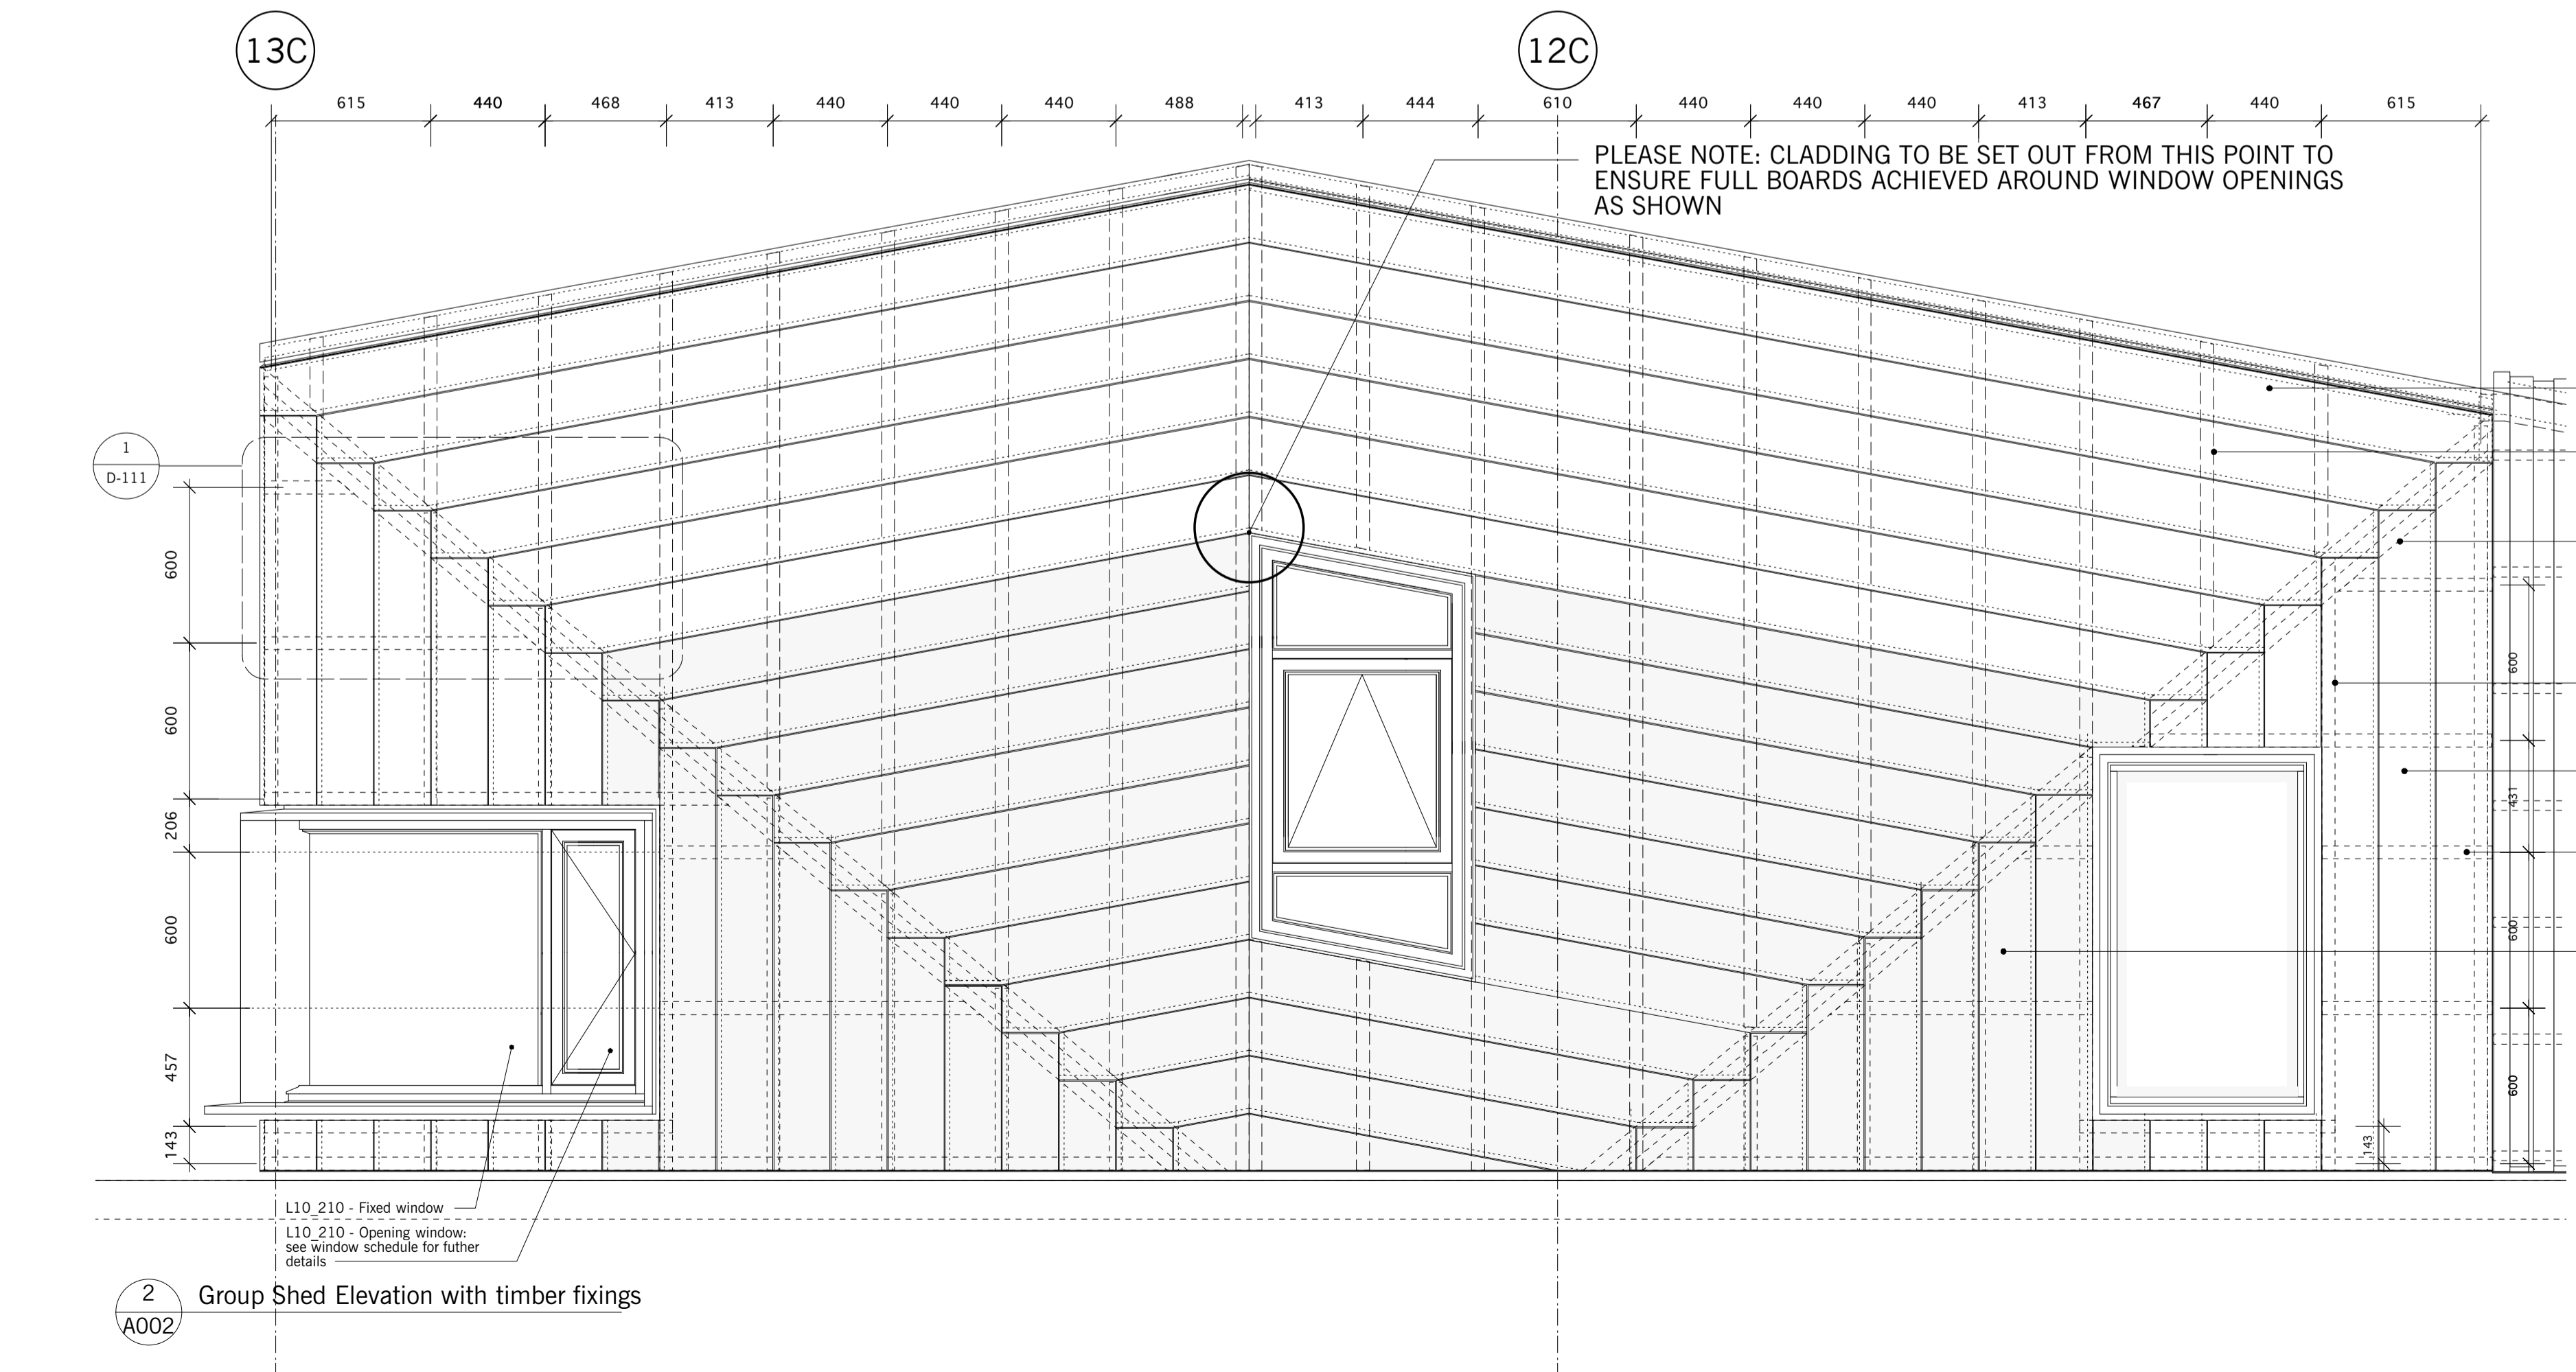

2 Group Shed Elevation with timber fixings
A002

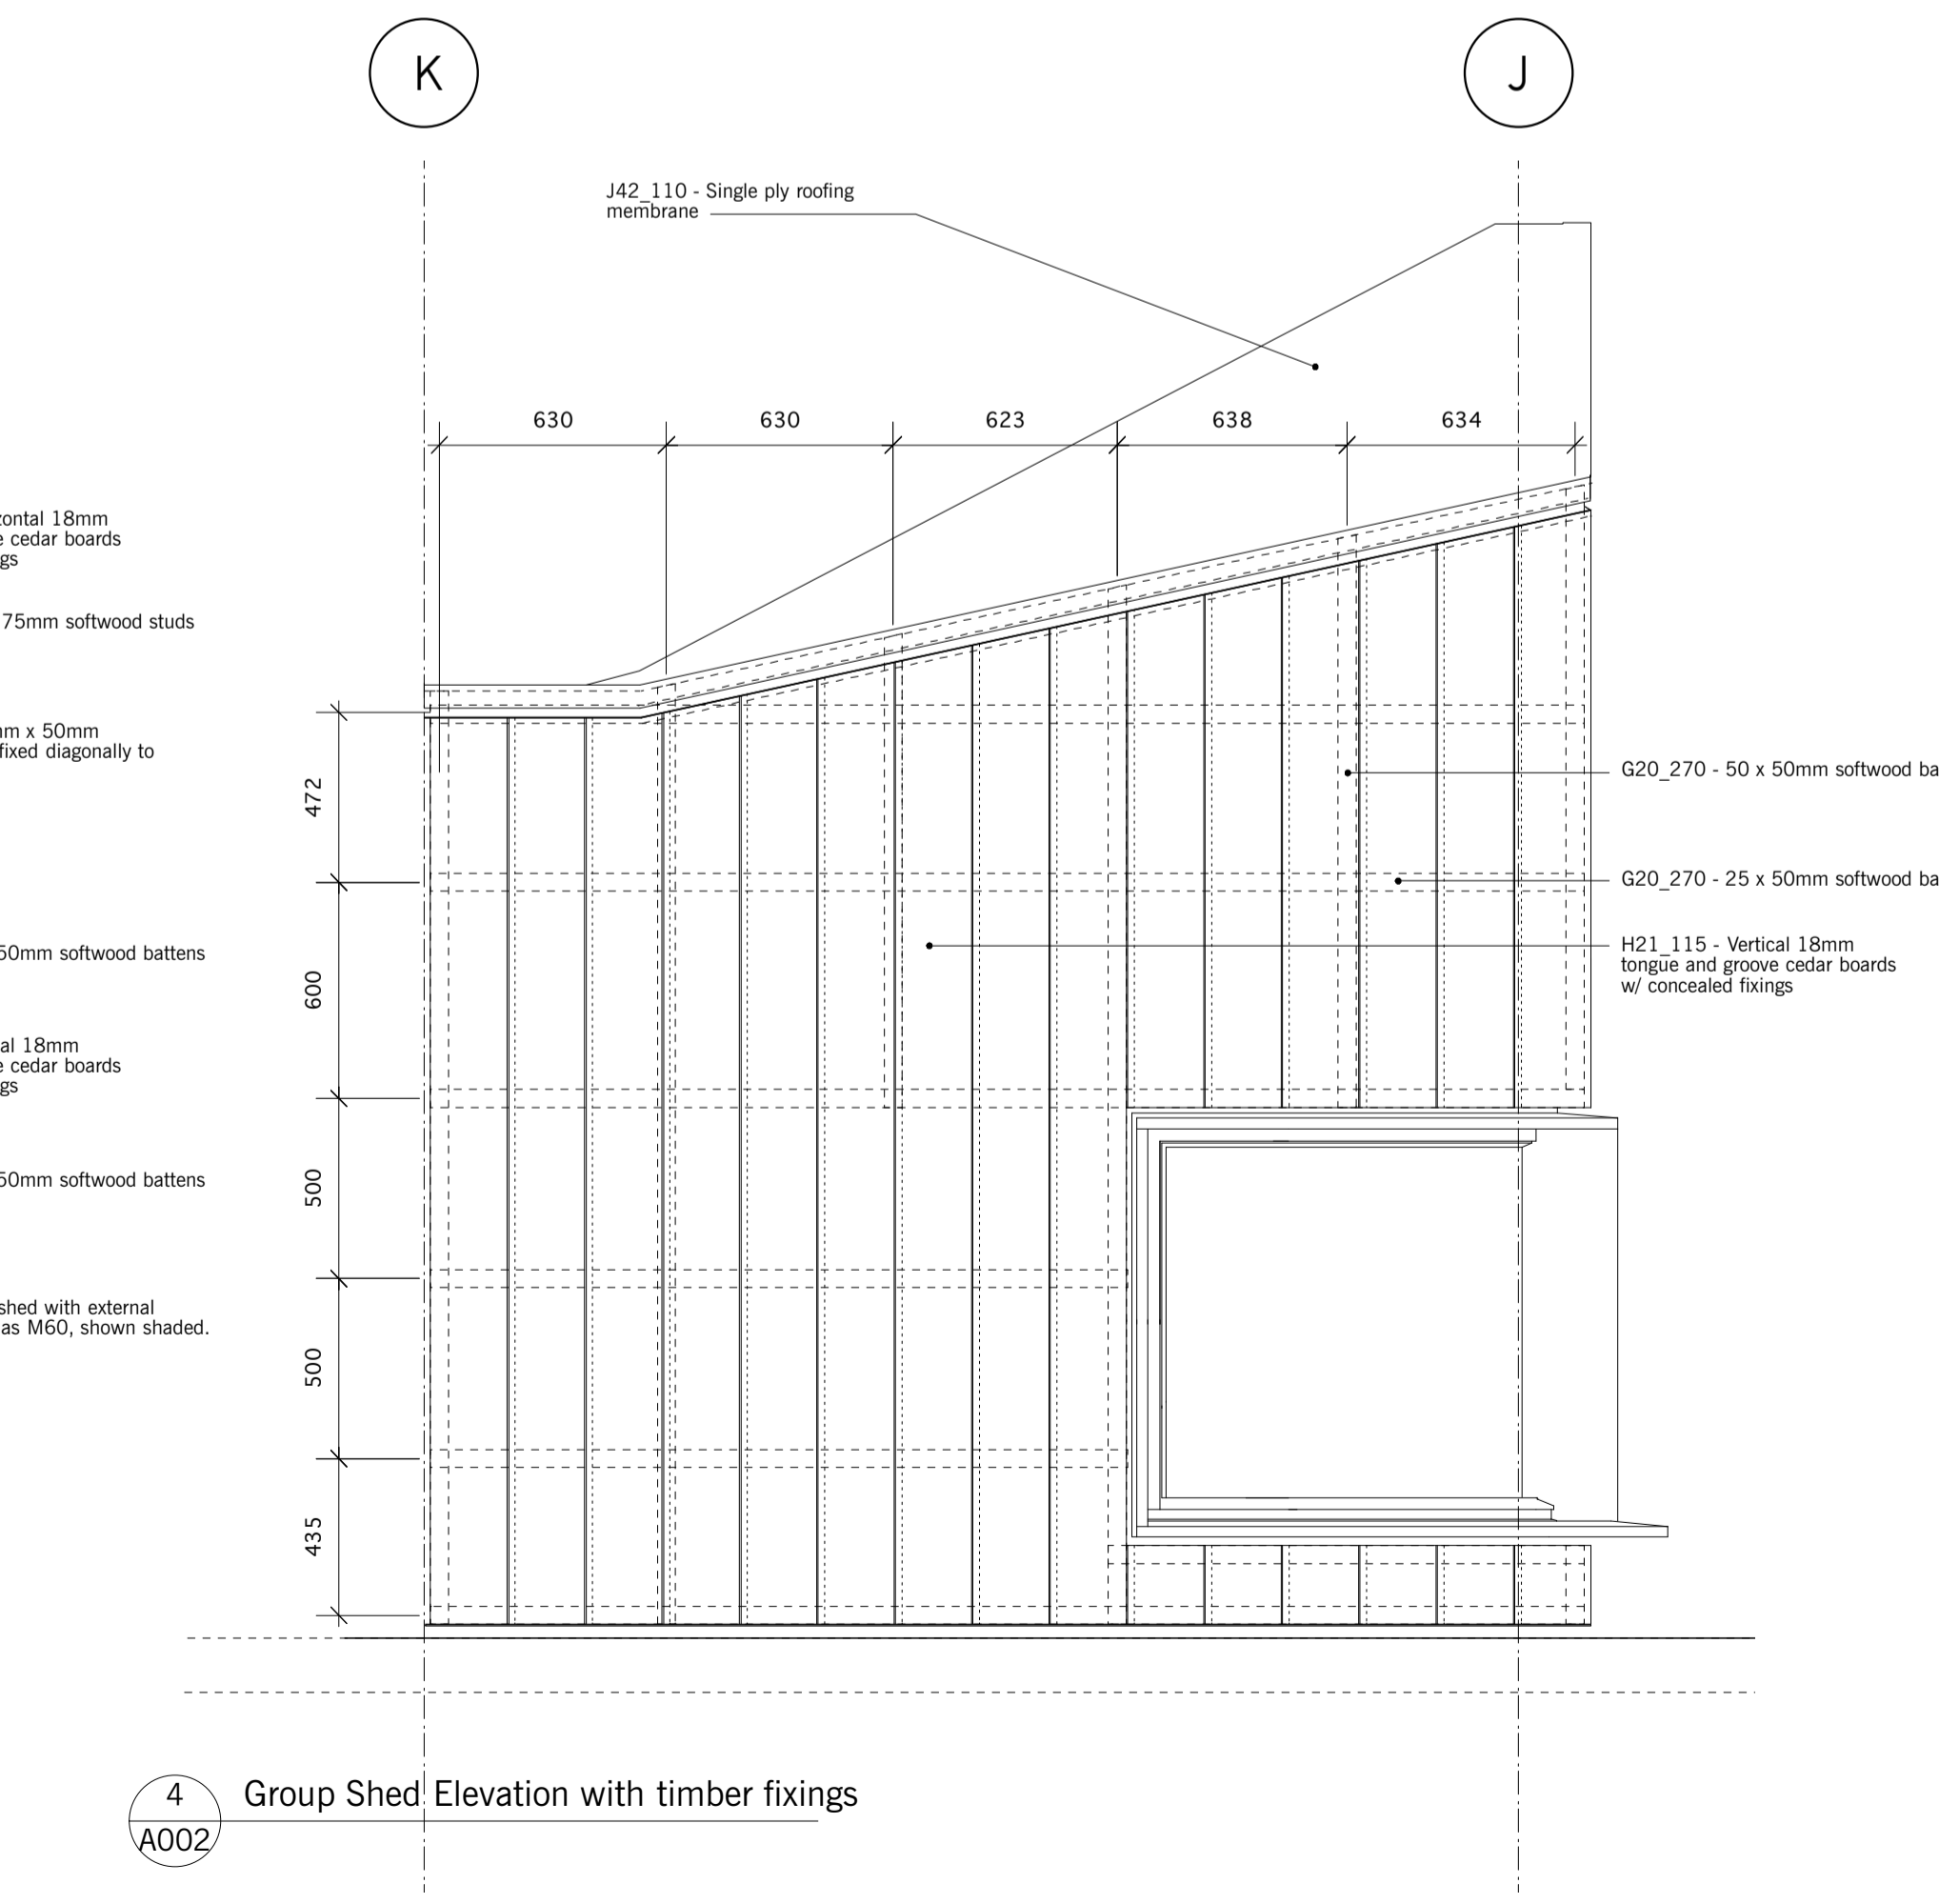

4 Group Shed Elevation with timber fixings
A002