



# DRAWING INDEX

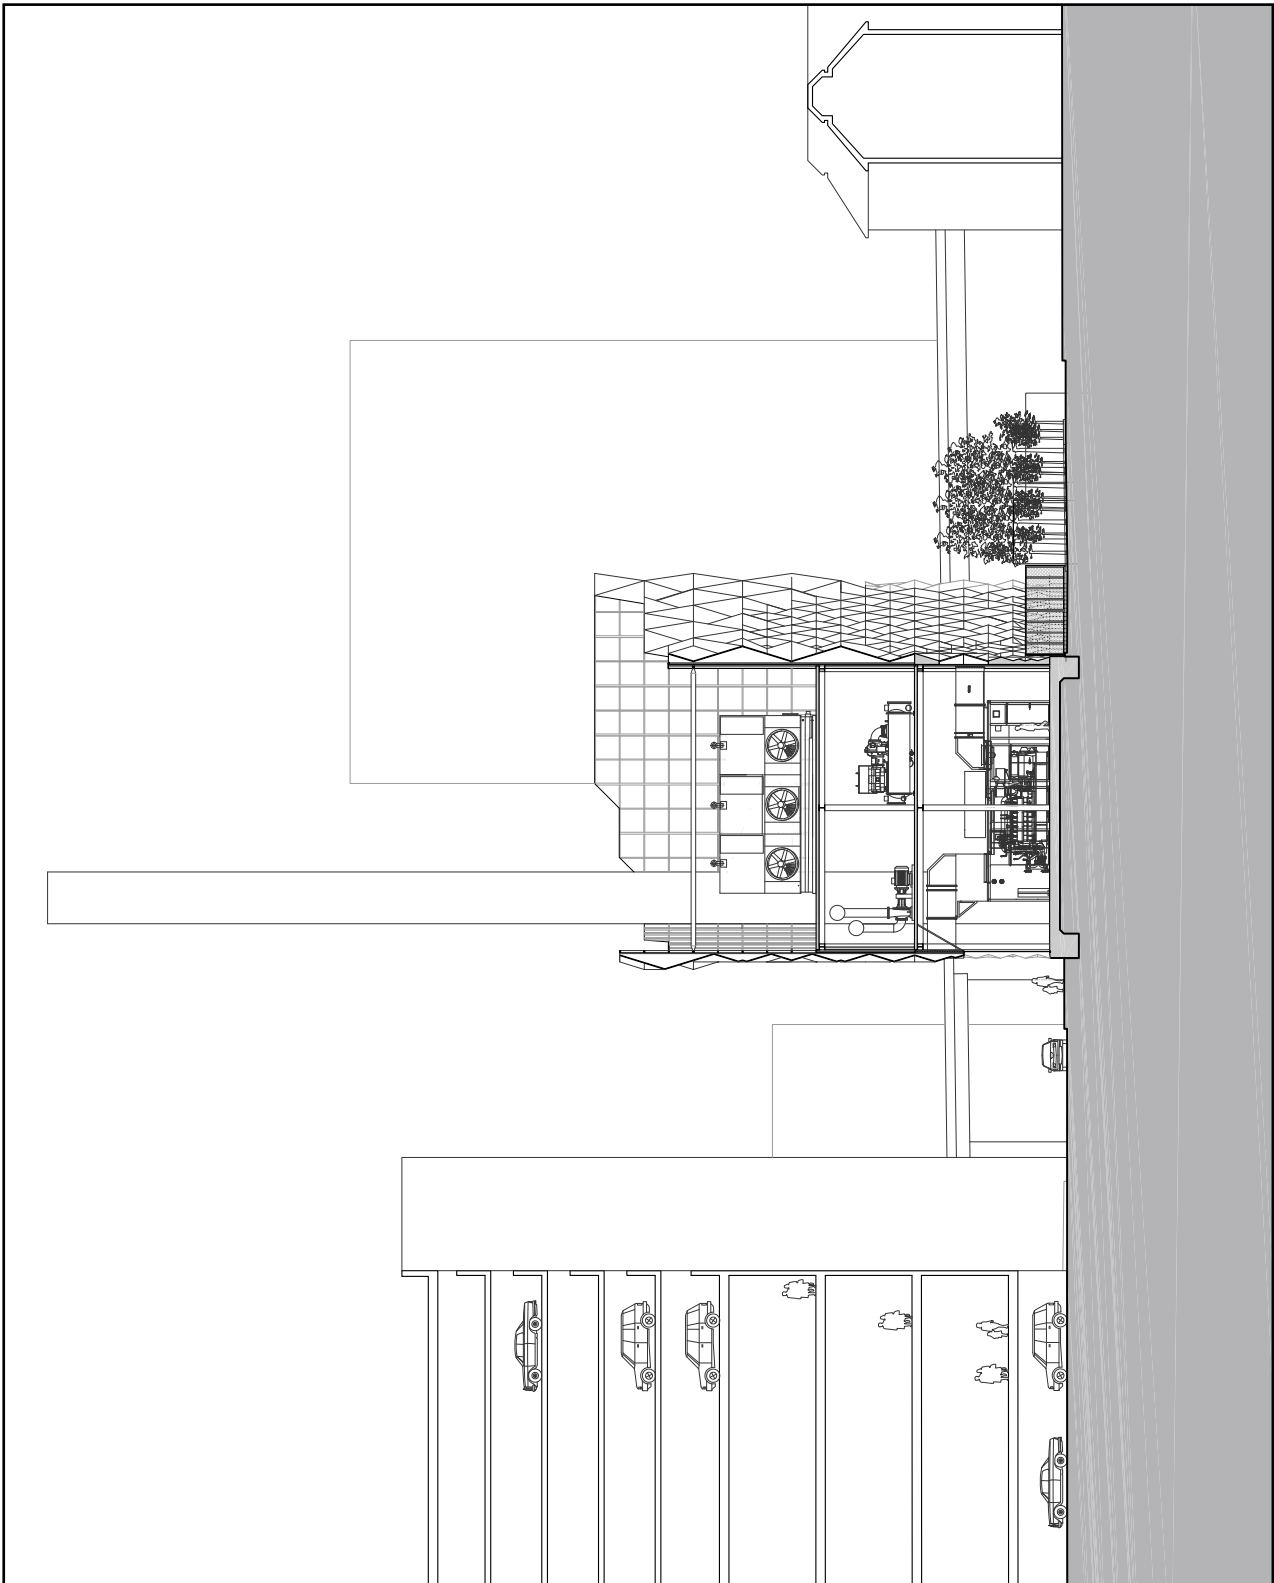

047-ACME-LCEC-Bridge Street Section: 1:400 @A3

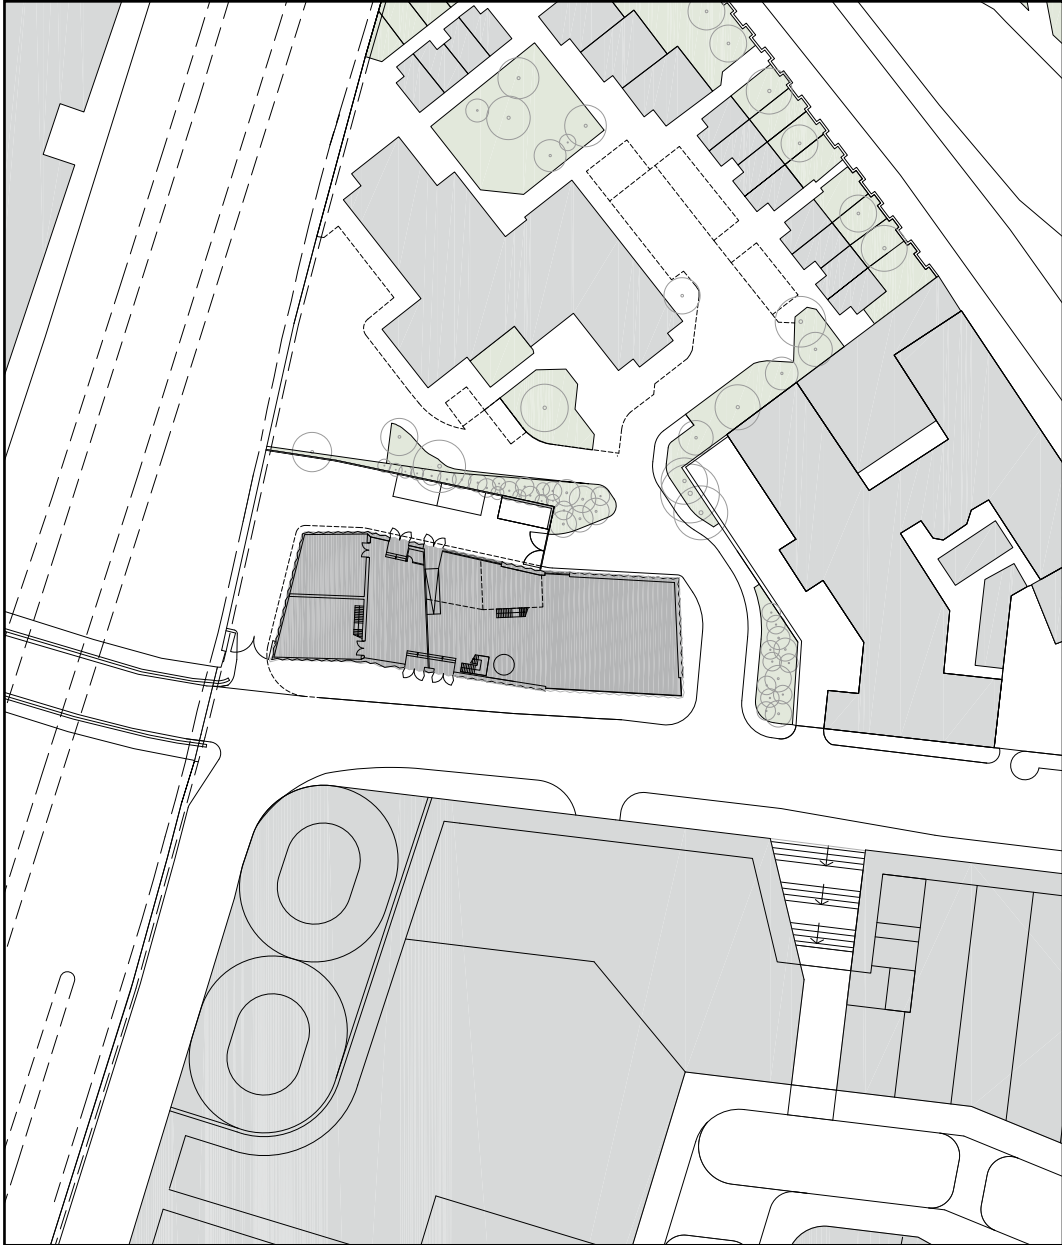

047-ACME-LCEC-Site Plan: 1:1000 @A3