



Rev / Amendments	By	Check	Date
A	JD	AC	14/12/09
PLANNING SUBMISSION			



Section A-A

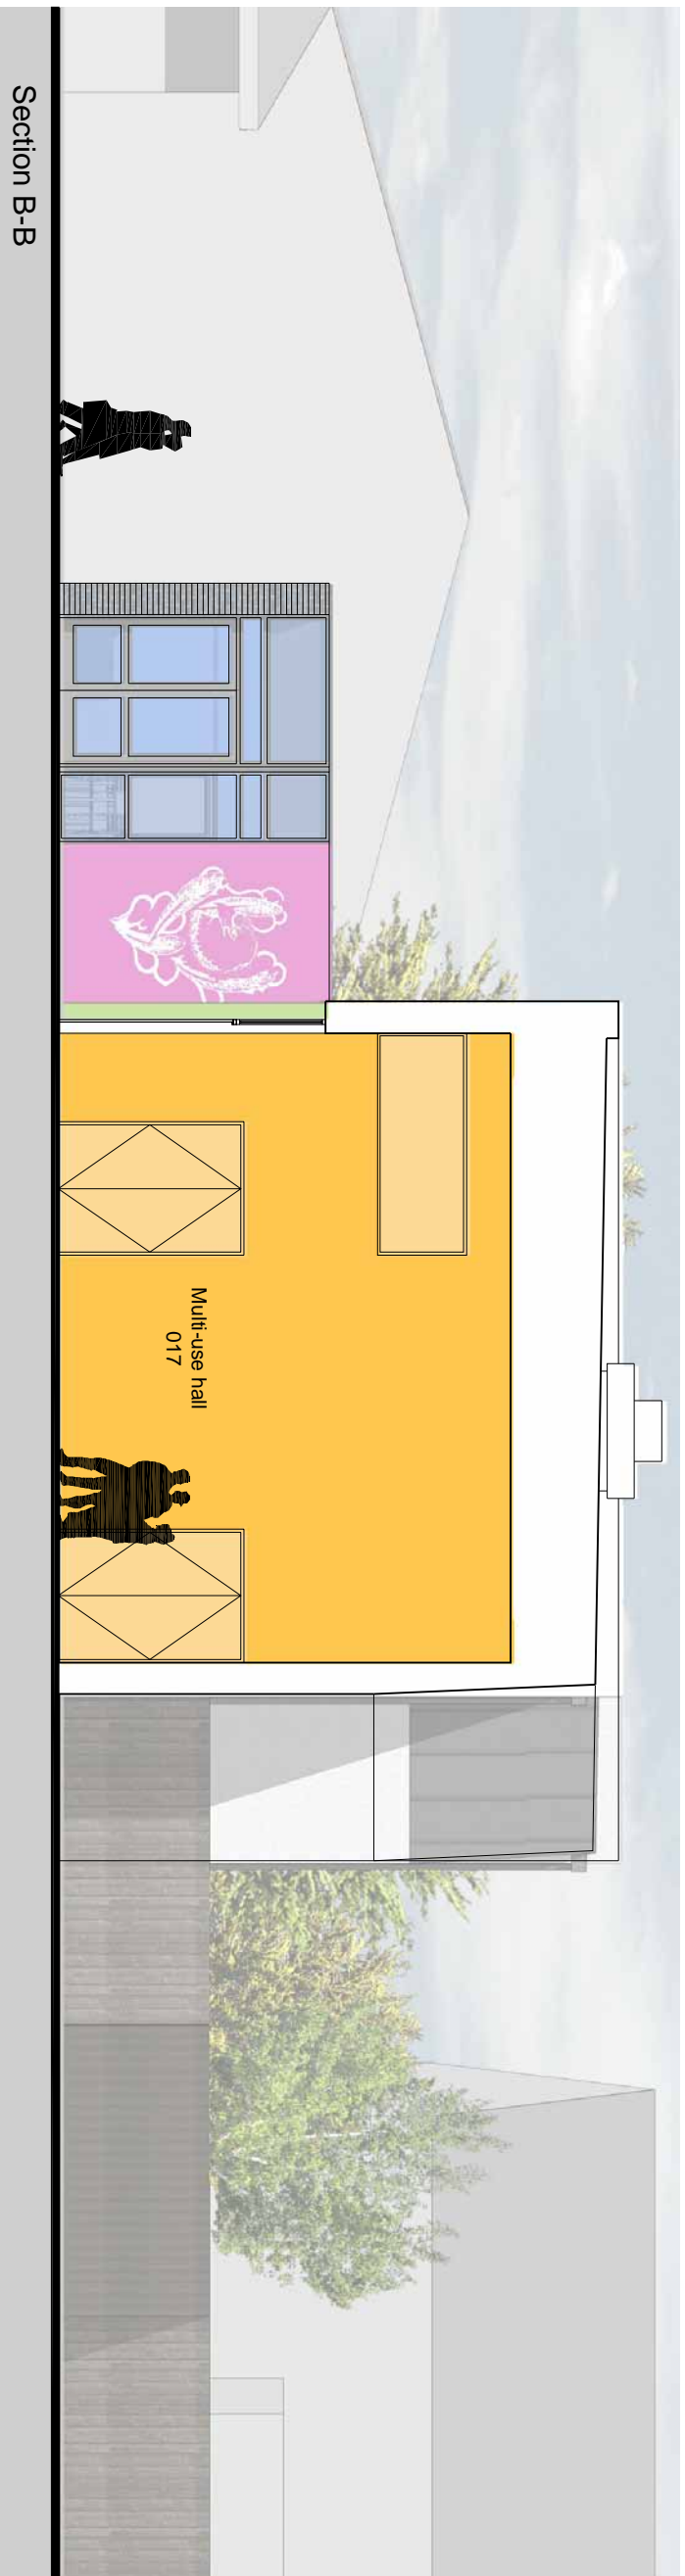


Section B-B

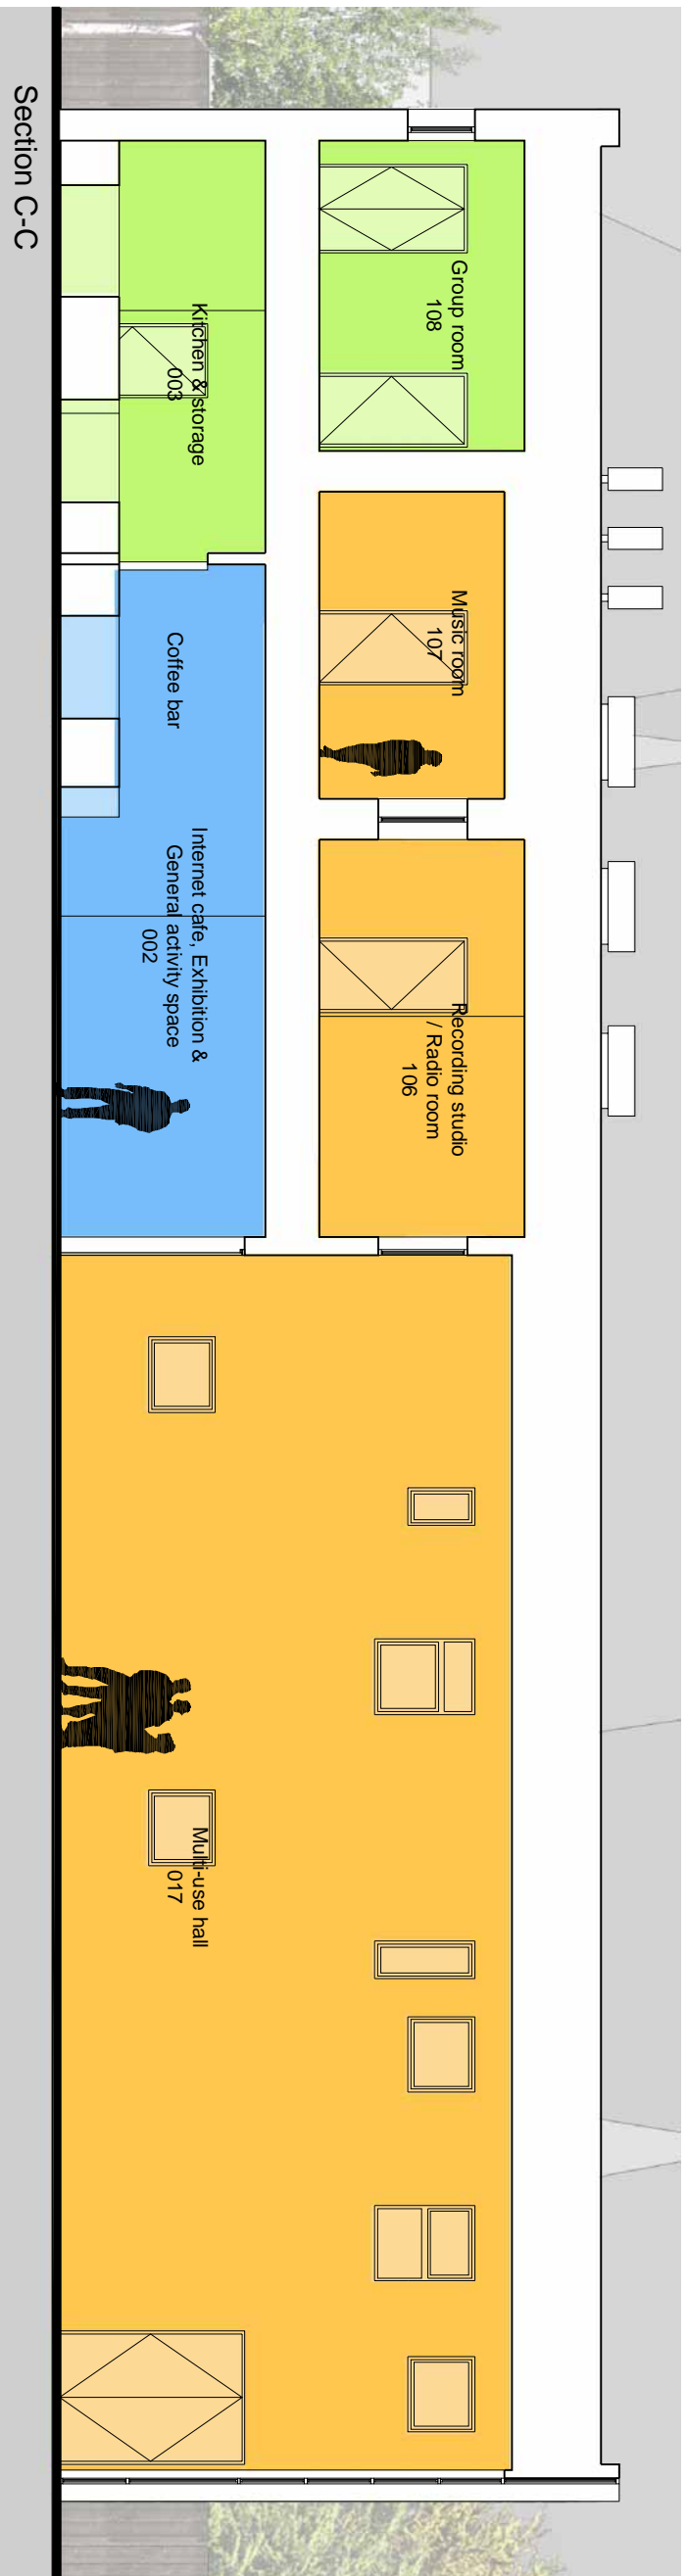

Section C-C

NOTES:
 Proposed school buildings, residential development and landscaping shown indicatively.

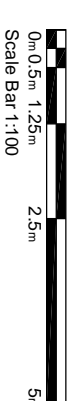

HWW Architects, 11 West Palace, Chichester, West Sussex, PO19 1TB
 Tel: 01243 533000 Fax: 01243 533011 Email: hww@hww.co.uk www.hww.co.uk

Project
 PHOENIX CENTRE
 YOUTH CLUB at BOGNOR REGIS
 COMMUNITY COLLEGE CAMPUS

Drawing Title
 SECTIONS
 AS PROPOSED

Drawing Status
 PLANNING SUBMISSION

Scale
 1:100 @ A3

Checked By
 AC

Project No.
 08015