


Section A-A
0100/20/

Section B-B
0100/20/

11059

Section C-C
0100/20/

1/017 for
coursing

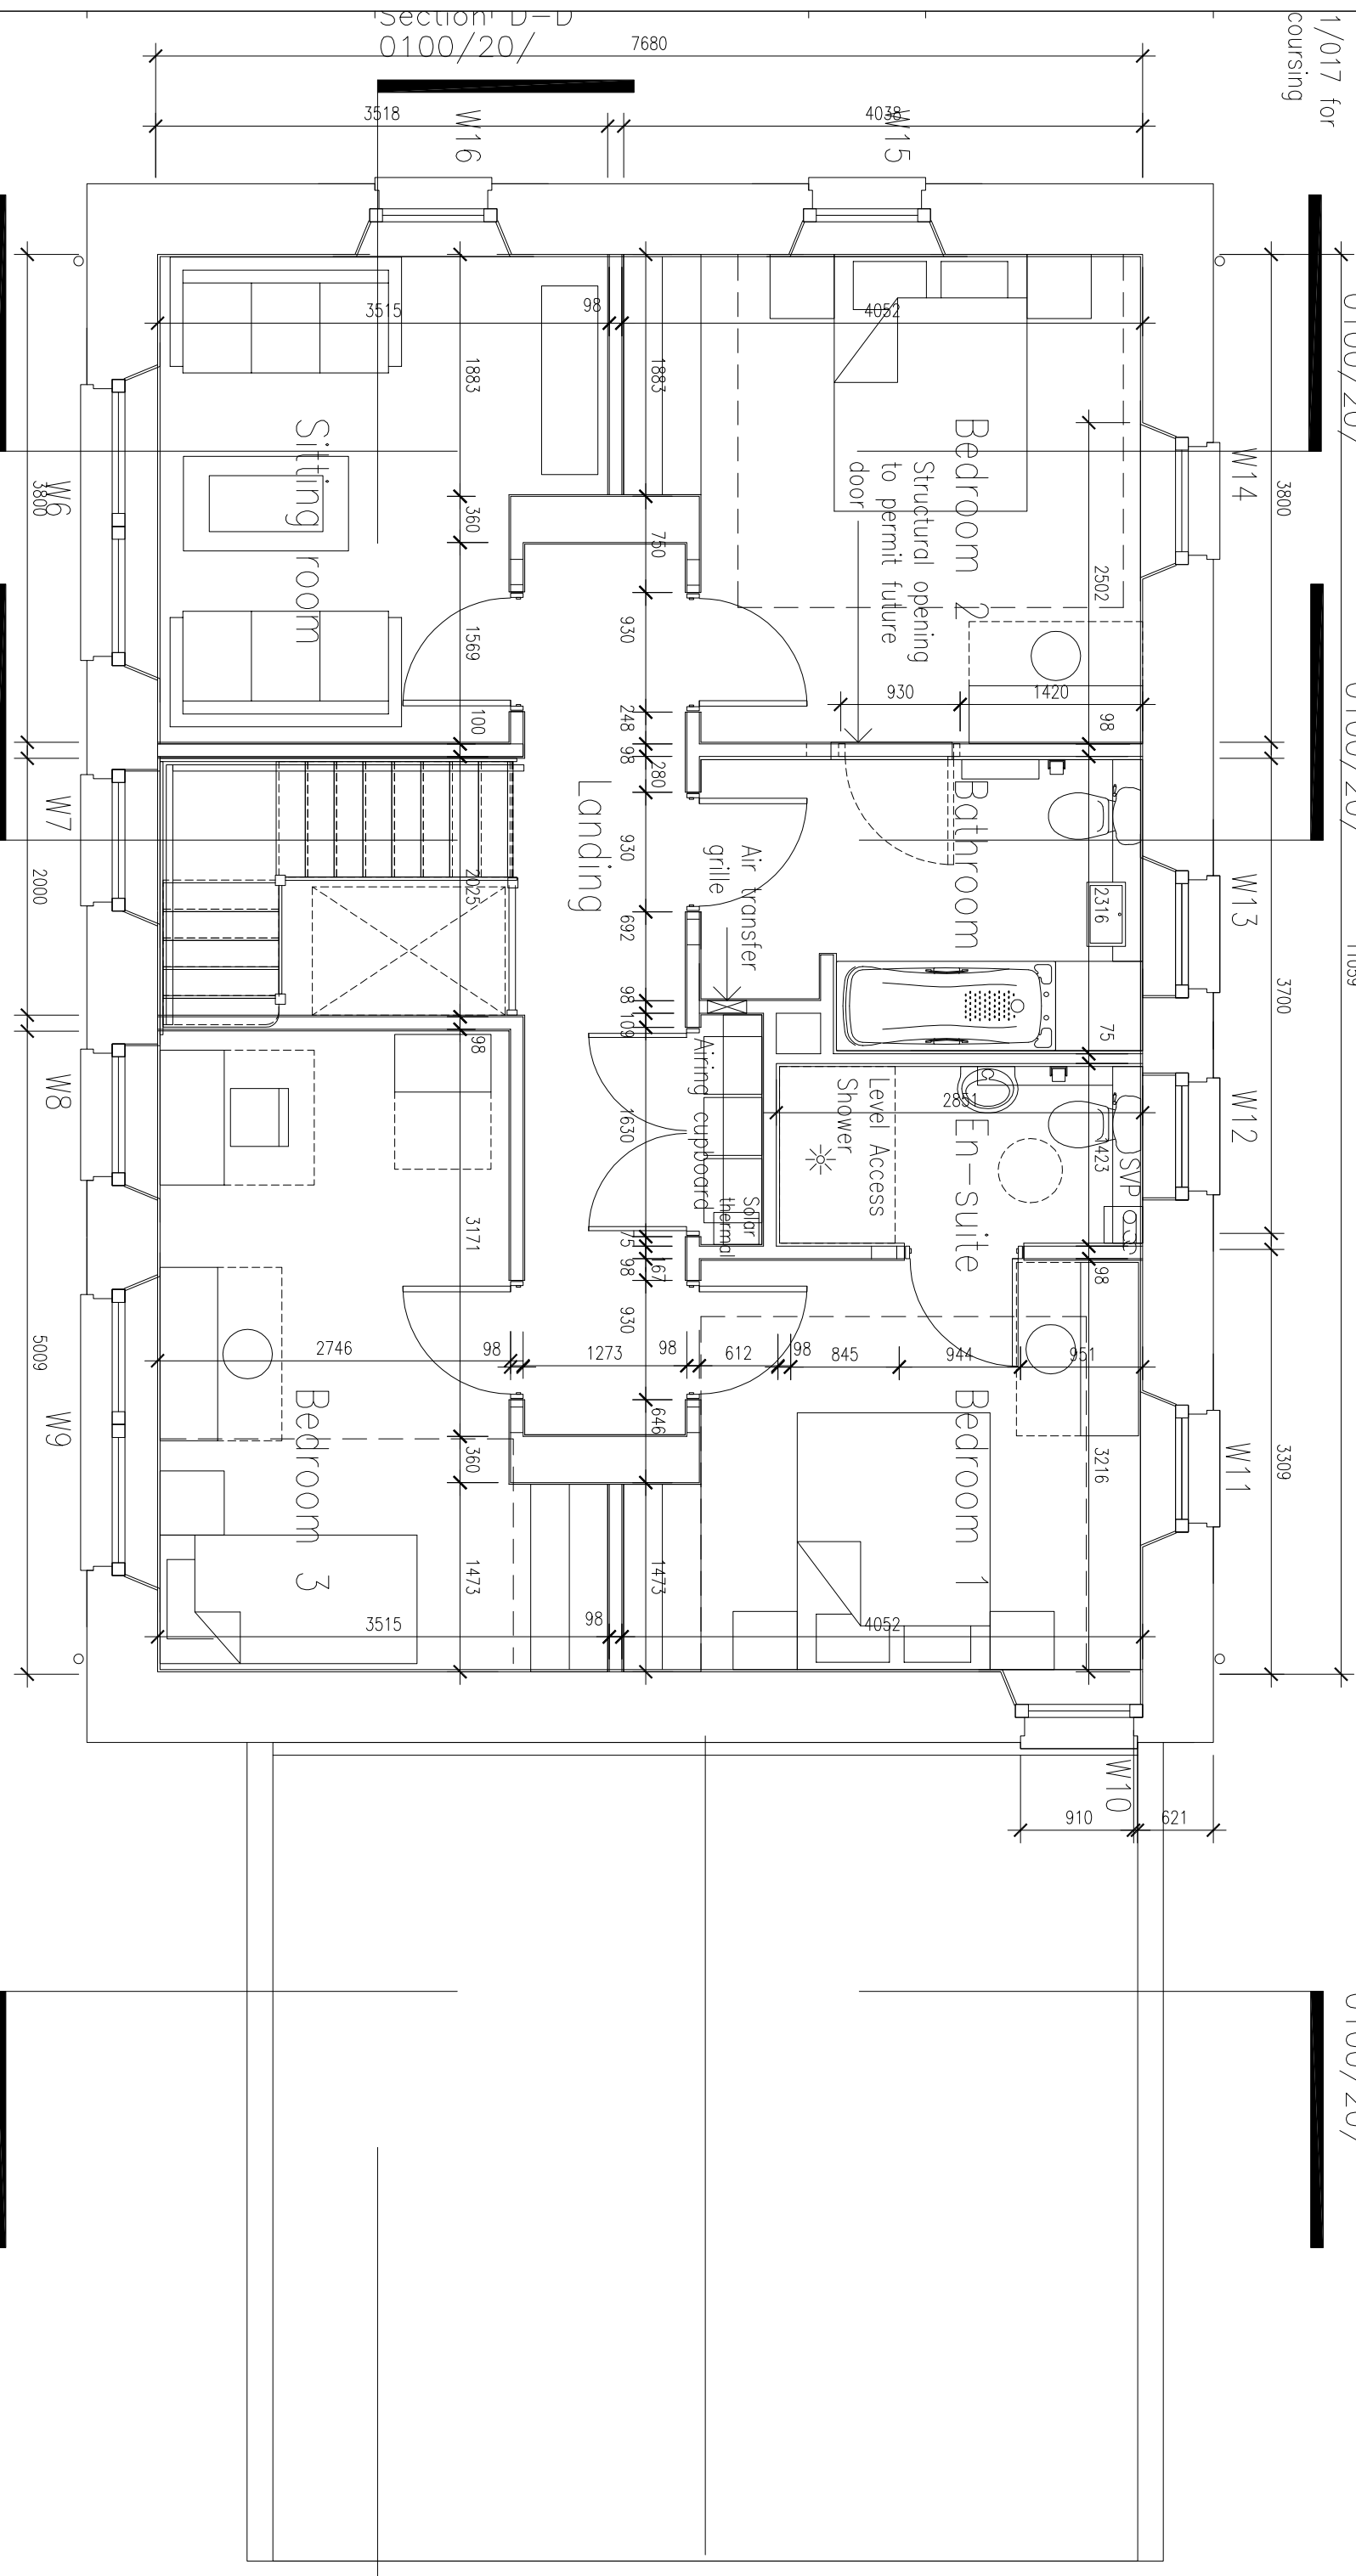

Section D-D
0100/20/ 7680

0100/20/
Section A-A

0100/20/
Section B-B

0100/20/
Section C-C

© COPYRIGHT: ALL RIGHTS RESERVED. THIS DRAWING MUST NOT BE REPRODUCED WITHOUT PERMISSION.

DO NOT SCALE. THE CONTRACTOR IS RESPONSIBLE FOR CHECKING DIMENSIONS WHICH ARE IN MILLIMETRES UNLESS OTHERWISE STATED.

Client
Trevor and Judith Gospel

Project
Steel Farm, Whitfield, Hexham. NE47 8JP

Drawing
First Floor Plan

CONSTRUCTION

Size	Scale	Date	Project No	DMG No	Revision
A3	1:50	20	100	20	106