


Proposed Lower Ground Floor Plan



Existing Lower Ground Floor Plan

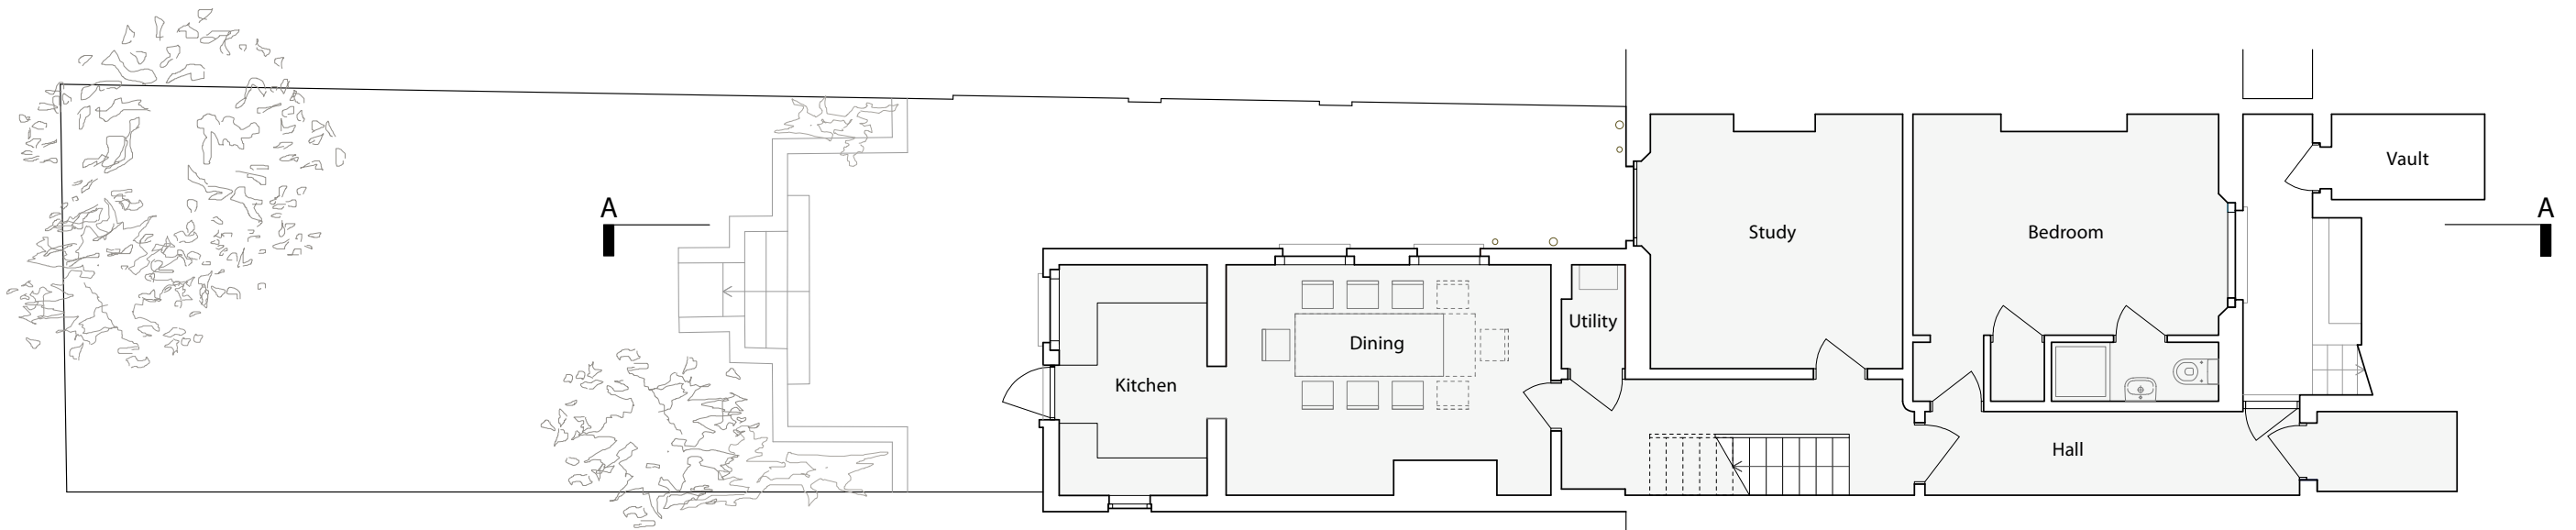