



ELEVATION 1

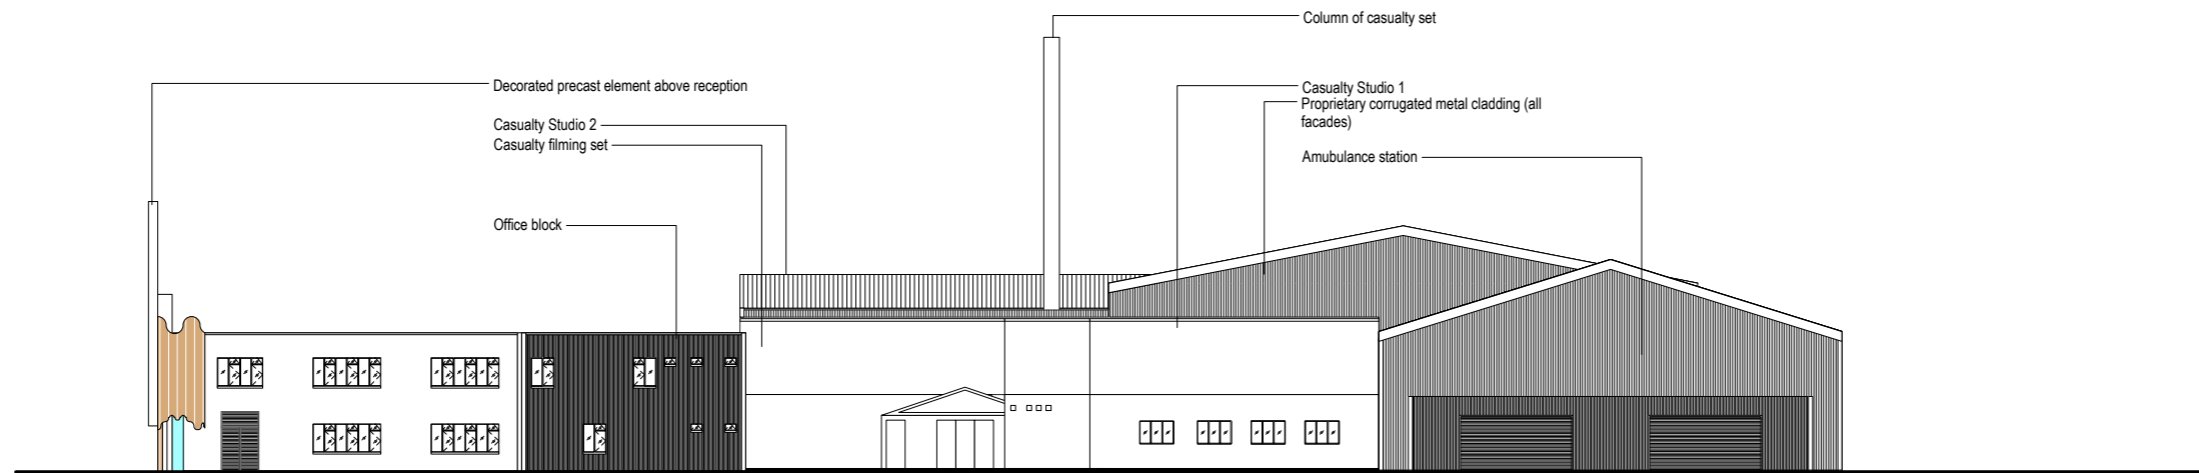

**ELEVATION 1a
(without acoustic wall)**

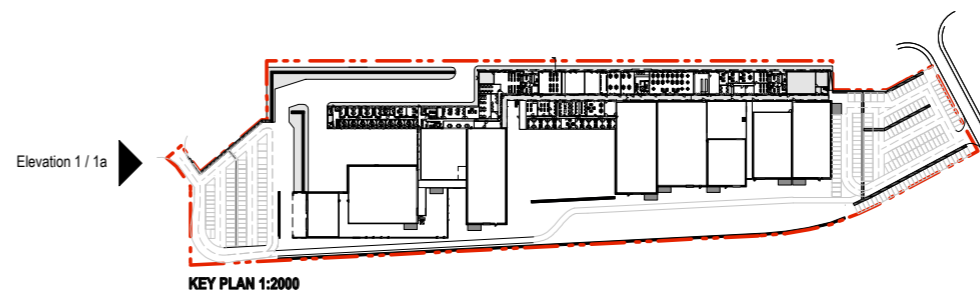

FAT
FASHION
ARCHITECTURE
TASTE

Fashion Architecture Taste (FAT) Ltd
 Unit 2 49-59 Old Street
 London EC1V 9HX
 Tel 020 7251 6735
 Fax 020 7251 6738
 Email fat@fat.co.uk
 www.fat.co.uk

Notes:
 Drawings are for information only - not for construction.
 Use figured dimensions only - do not scale from drawing.

Revisions:

Project **BBC STUDIOS
 CARDIFF**

Drawing title
**SIDE ELEVATIONS AND
 SECTIONS 1/2**

Scale at A1 1:200 Issued 21/10/09 Status: **PLANNING**

Drawing No. **BBC-255** Revision -