



**ELEVATION 1
(Dr Who Studios)**

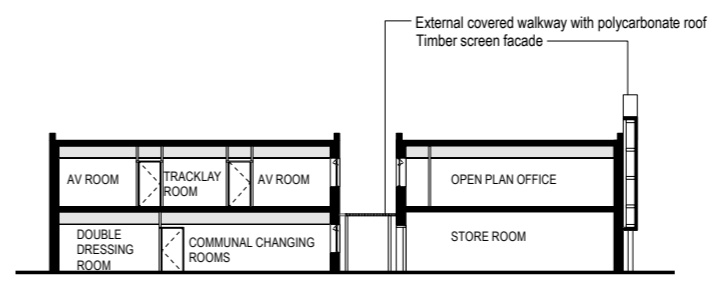

SECTION 1

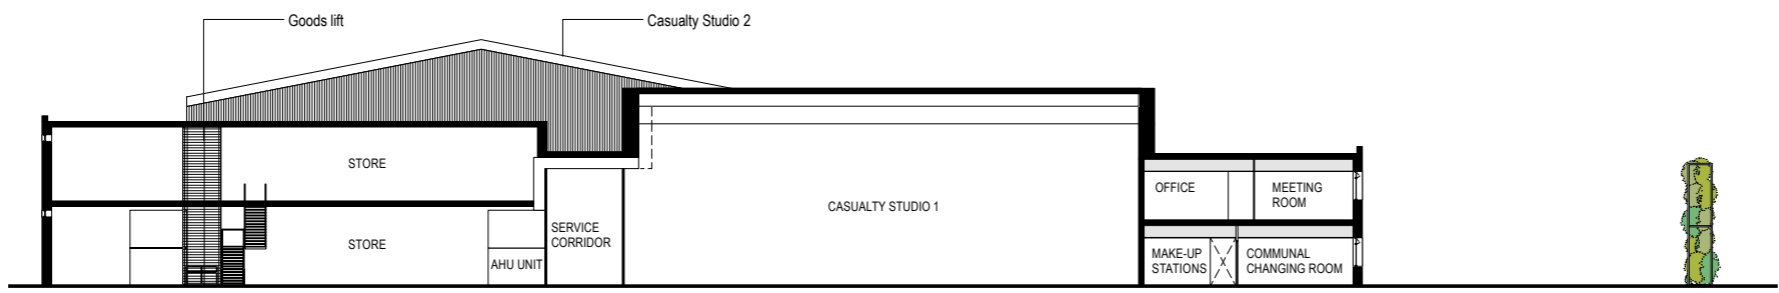

SECTION 2



KEY PLAN 1:2000

FAT
FASHION
ARCHITECTURE
TASTE

Fashion Architecture Taste (FAT) Ltd
 Unit 2 49-59 Old Street
 London EC1V 9HX
 Tel 020 7251 6735
 Fax 020 7251 6738
 Email fat@fat.co.uk
 www.fat.co.uk

Notes:
 Drawings are for information only - not for construction.
 Use figured dimensions only - do not scale from drawing.

Revisions:

--	--

Project	BBC STUDIOS CARDIFF	
Drawing title	SIDE ELEVATIONS AND SECTIONS 2/2	
Scale at A1	Issued	Status:
1:200	21/10/09	PLANNING
Drawing No.	Revision	
BBC-256	-	