


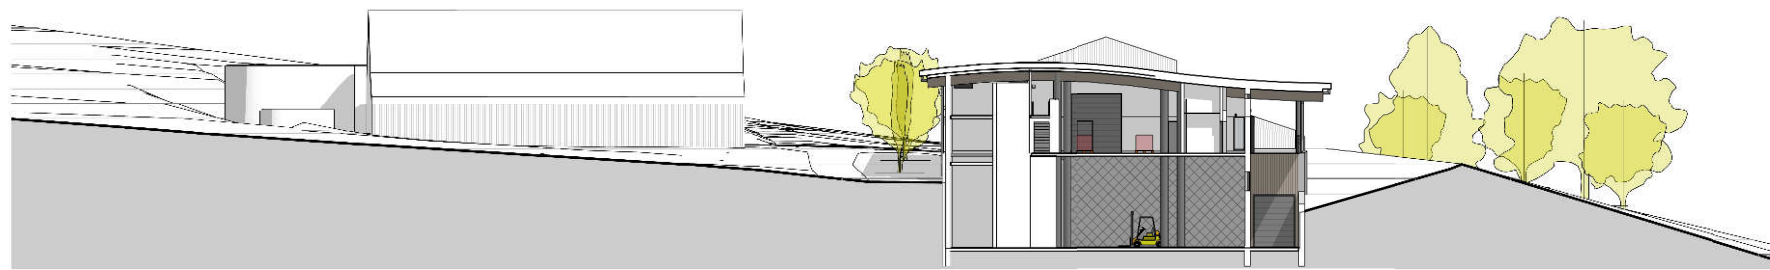


5




4




3

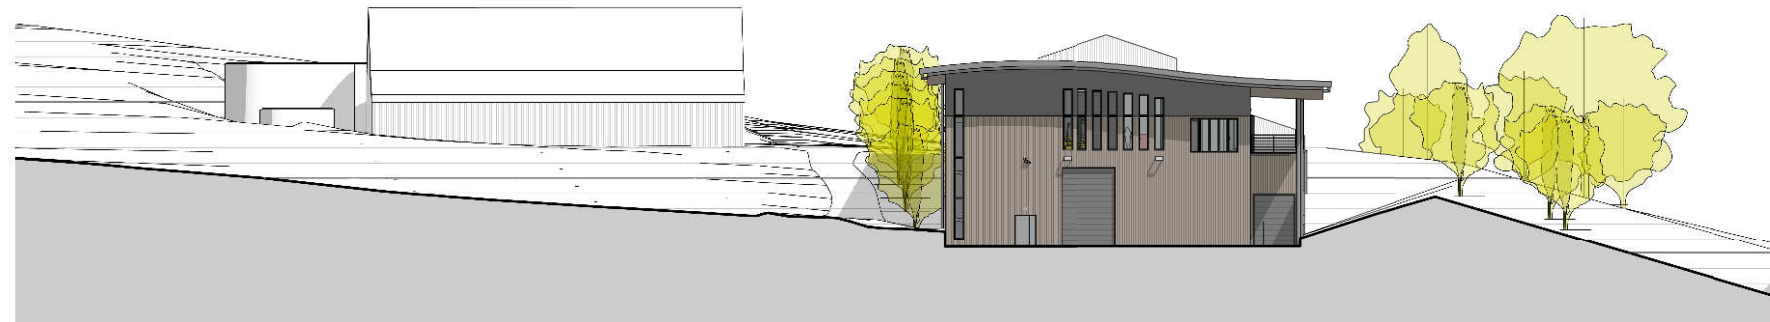

2

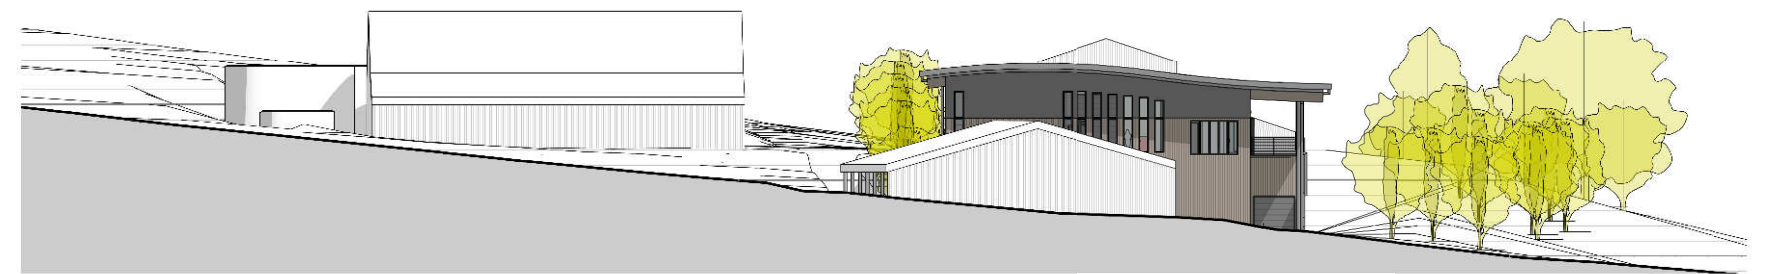

1

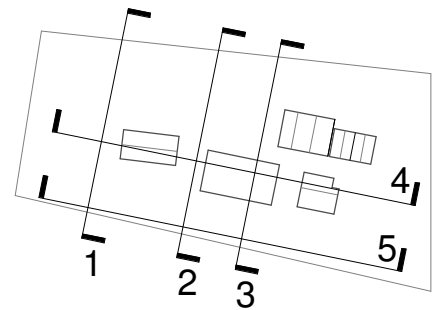

REV DATE 11/11/11 DRAWN: SB CHECK
KEY PLAN T: +44 (0)7887 995595

designcubed

T: +44 (0)7887 995595
+44 (0)7876 506076

PROJECT EMAIL ADDRESS
hello@design-cubed.co.uk

CLIENT
Rathfinny Estate


SITE ADDRESS
Rathfinny Estate
Alfriston
East Sussex
BN26 5TU

PROJECT
Rathfinny Winery Phase 1

SCALE @ A3
1 : 500

TITLE
Proposed Site Sections

PROJECT NO
11008

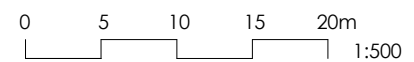

DRAWING NO
A(00)A0-201

REV
B