


West Elevation (Side)

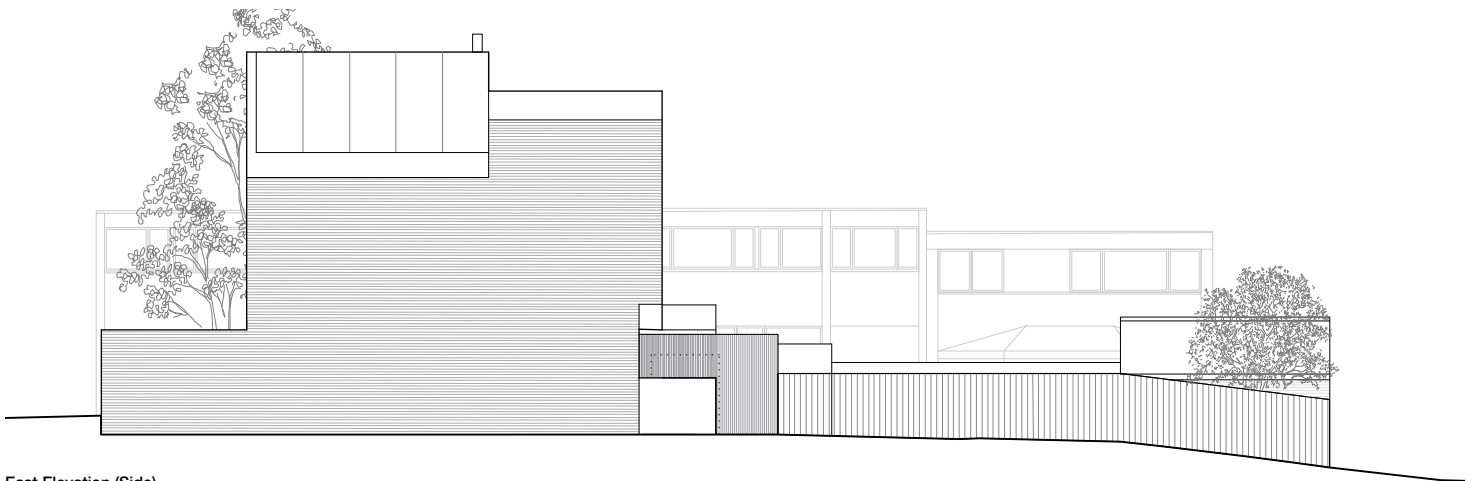

East Elevation (Side)

0 1m 5m 10m