


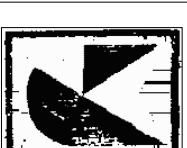


JAN KATTEN ARCHITECTS

www.jankatten.com / mail@jankatten.com  
277 New North Road / London N1 7AA / UK / +44 (0)20 7704 0604



Mill & Jones

mail@milandjones.com  
4/50 Brooksbury Walk London E9 6DA / +44 (0) 20 86858664

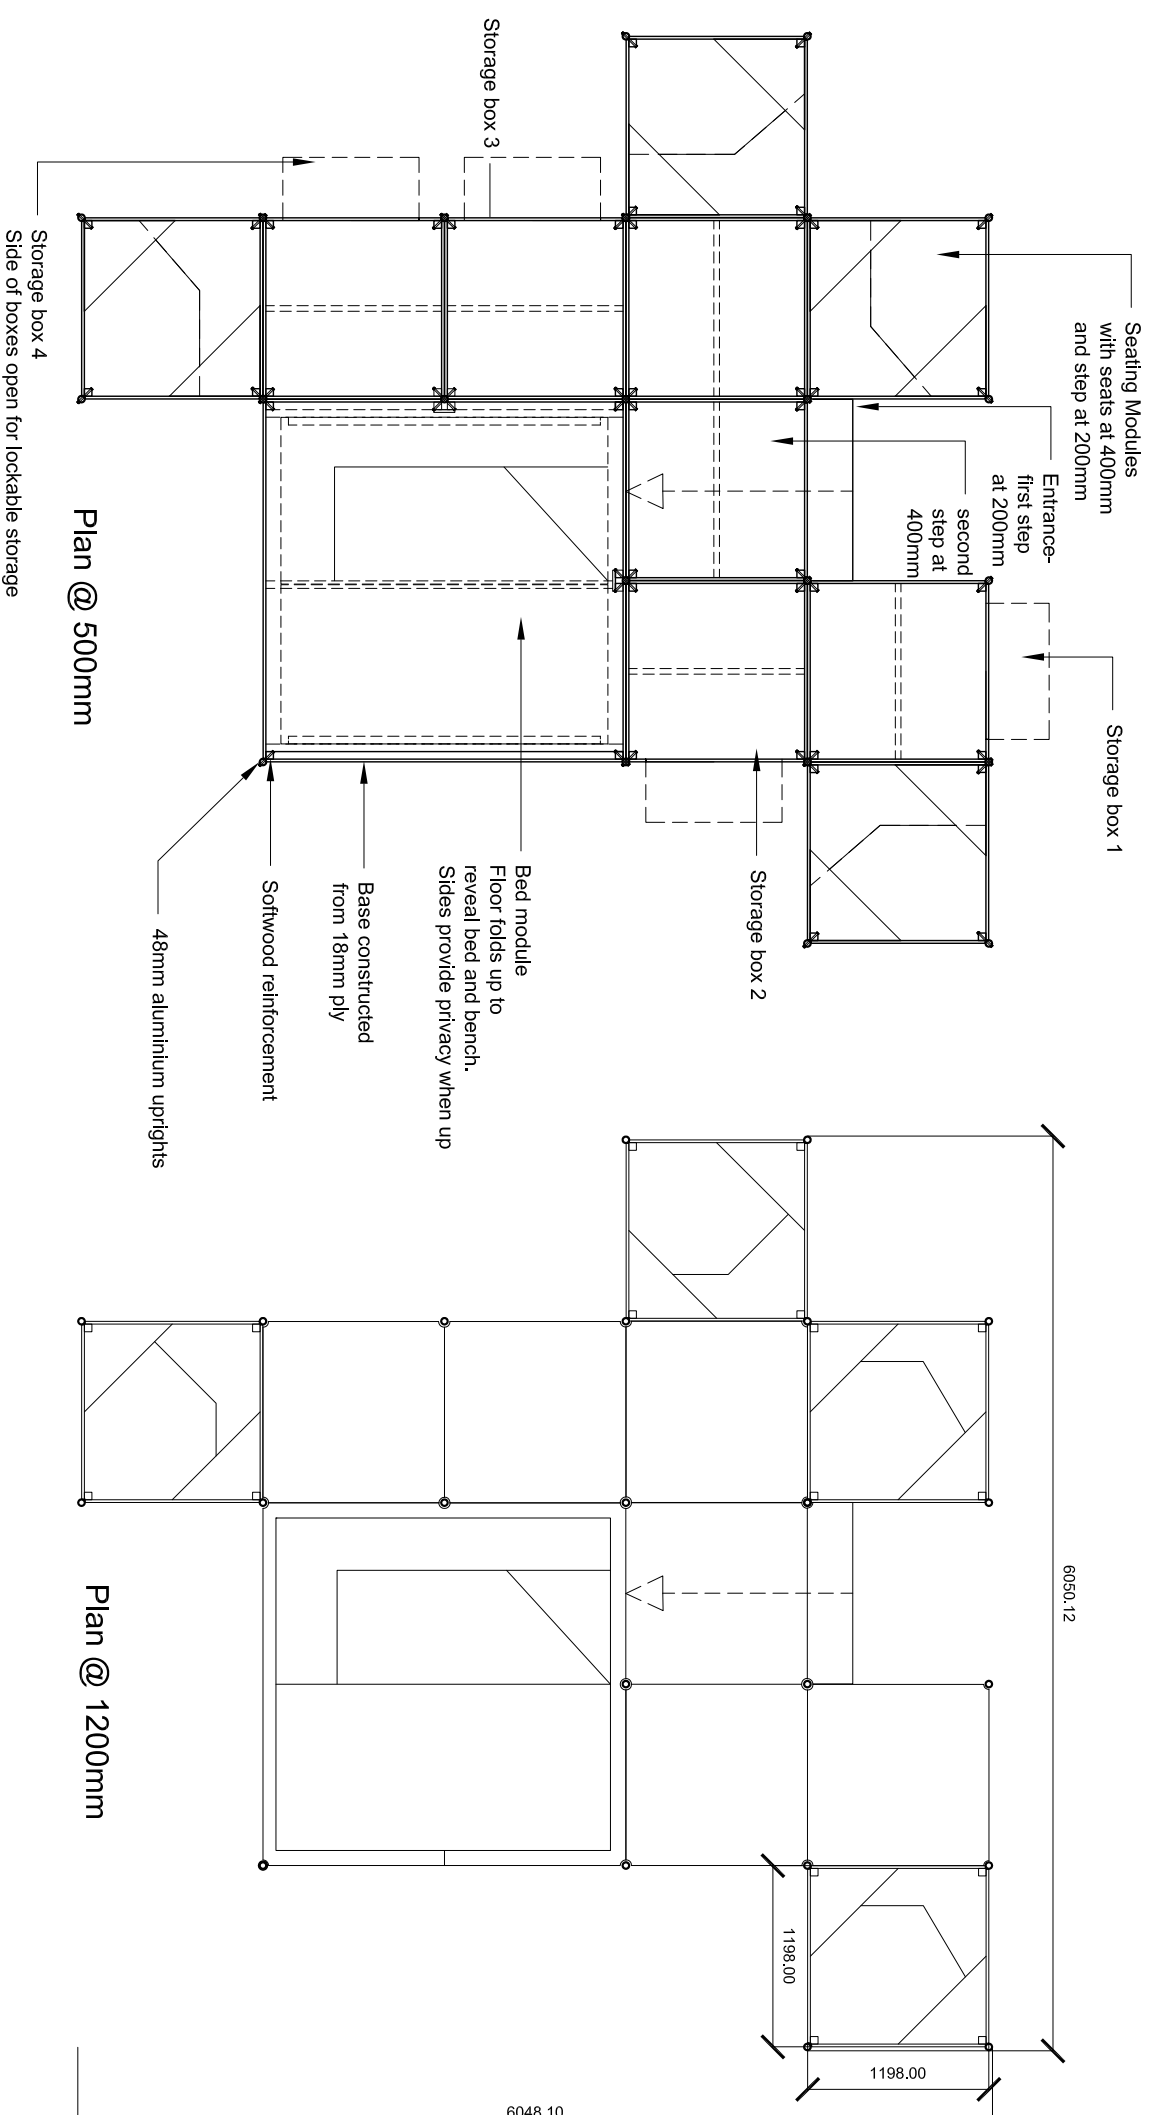

Notes

Do not scale from this drawing.  
Report any discrepancies.  
Copyright owned by Jan Katten Architects.

Project Name

**Potters Field Pavilion**

Project Number

**084**

Drawing Name

**General Arrangement**

Drawing Number

**001**

Revision

**A**

Scale

**1:50**

Date

**15.07.2015**

Drawing Status

**Preliminary**

