





JAN KATTEIN ARCHITECTS

www.jankattein.com / mail@jankattein.com
277 New North Road / London N1 7AA / UK / +44 (0)20 7704 0604



Mill & Jones

mail@mllandjones.com
4/50 Brooksbury Walk London E9 6DA / +44 (0) 20 86858664

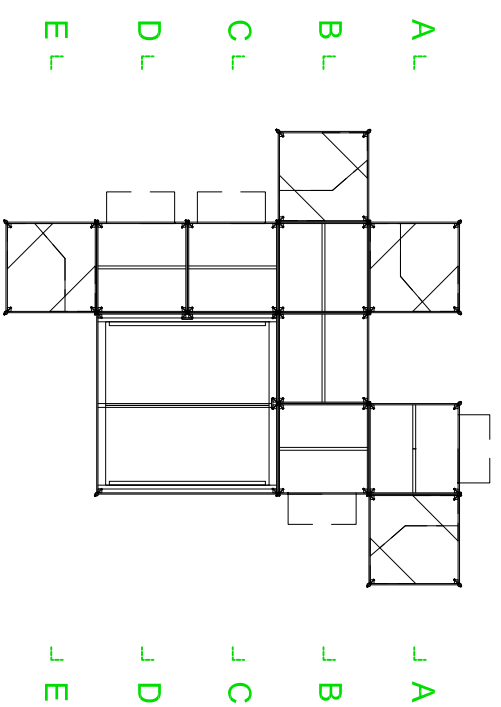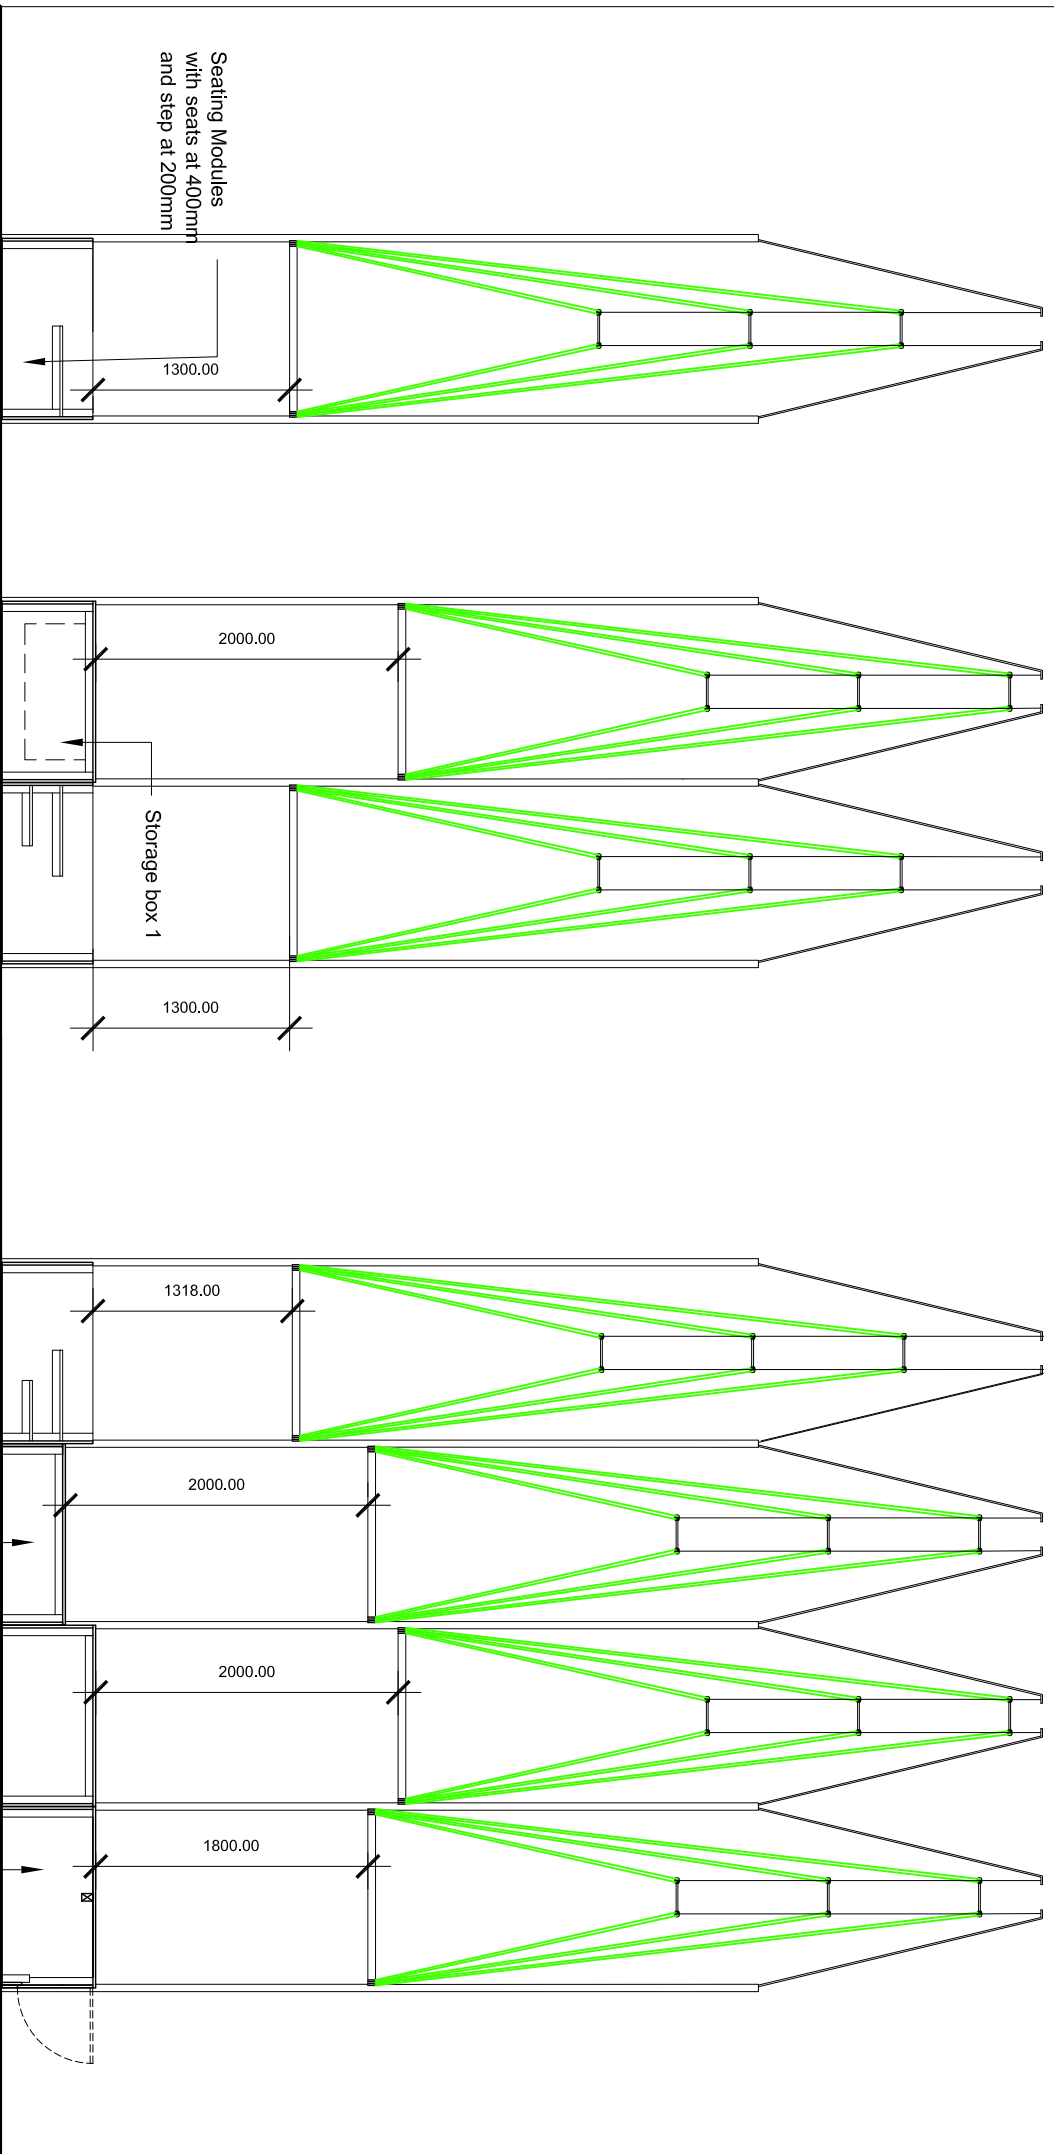

Notes

Do not scale from this drawing.
Report any discrepancies.
Copyright owned by Jan Kattein Architects.

Project Name **Potters Field Pavilion**

Project Number **084**

Drawing Name **General Arrangement**

Drawing Number	002	Revision	A
----------------	-----	----------	---

Scale **1:50 @ A3** Date **15.07.2015**

Drawing Status **Preliminary**

