




Elevation F-F

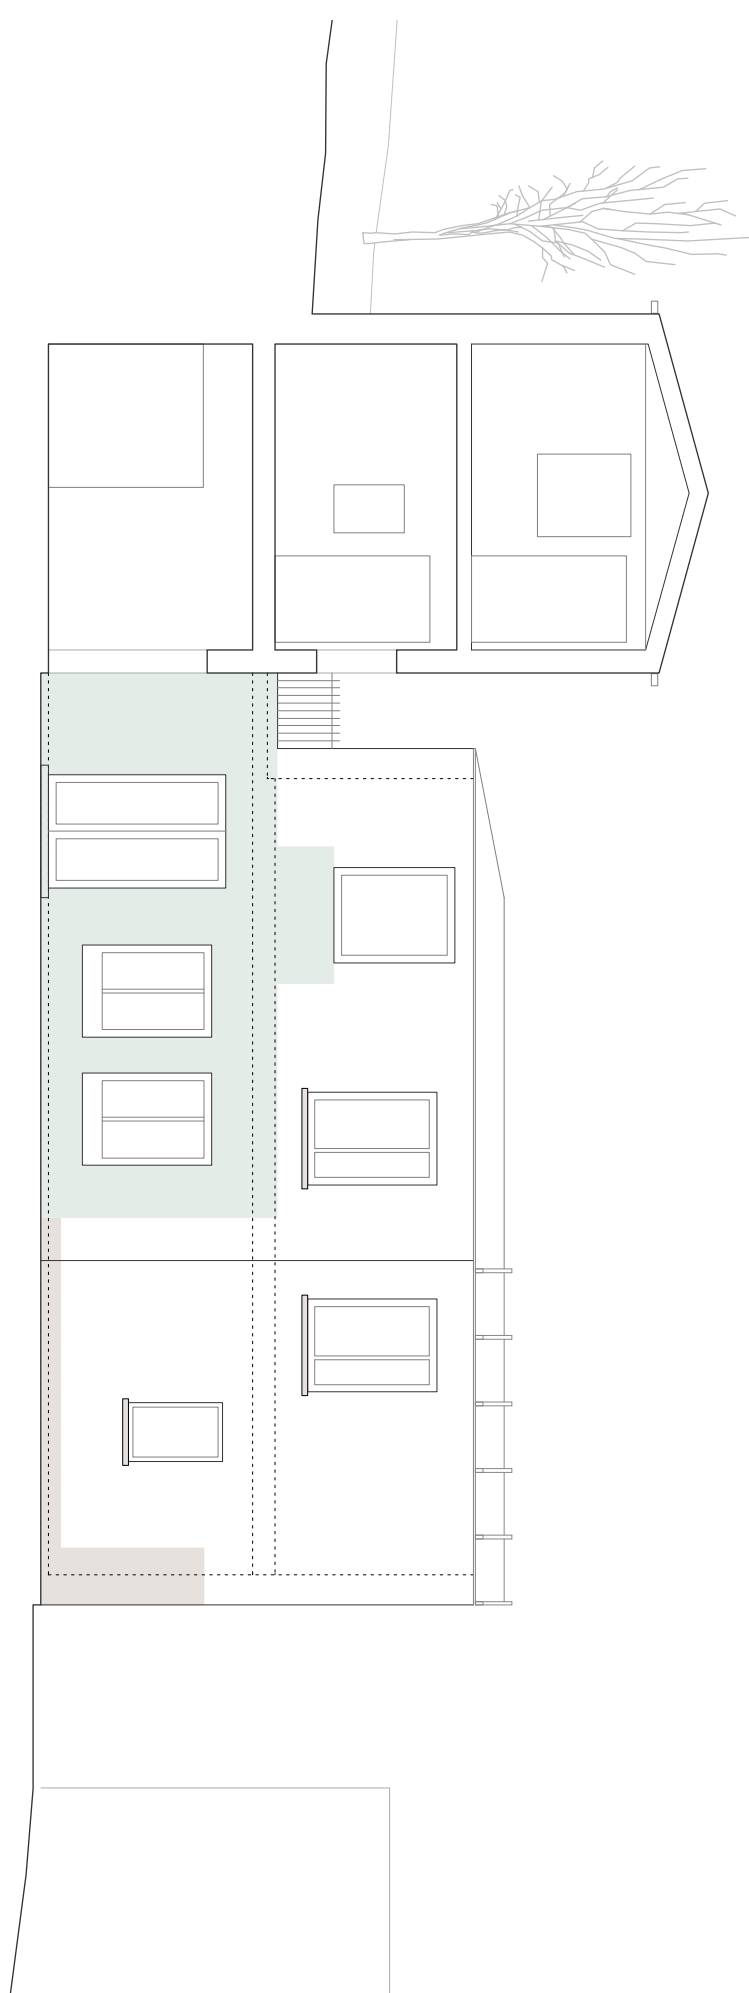


Elevation E-E

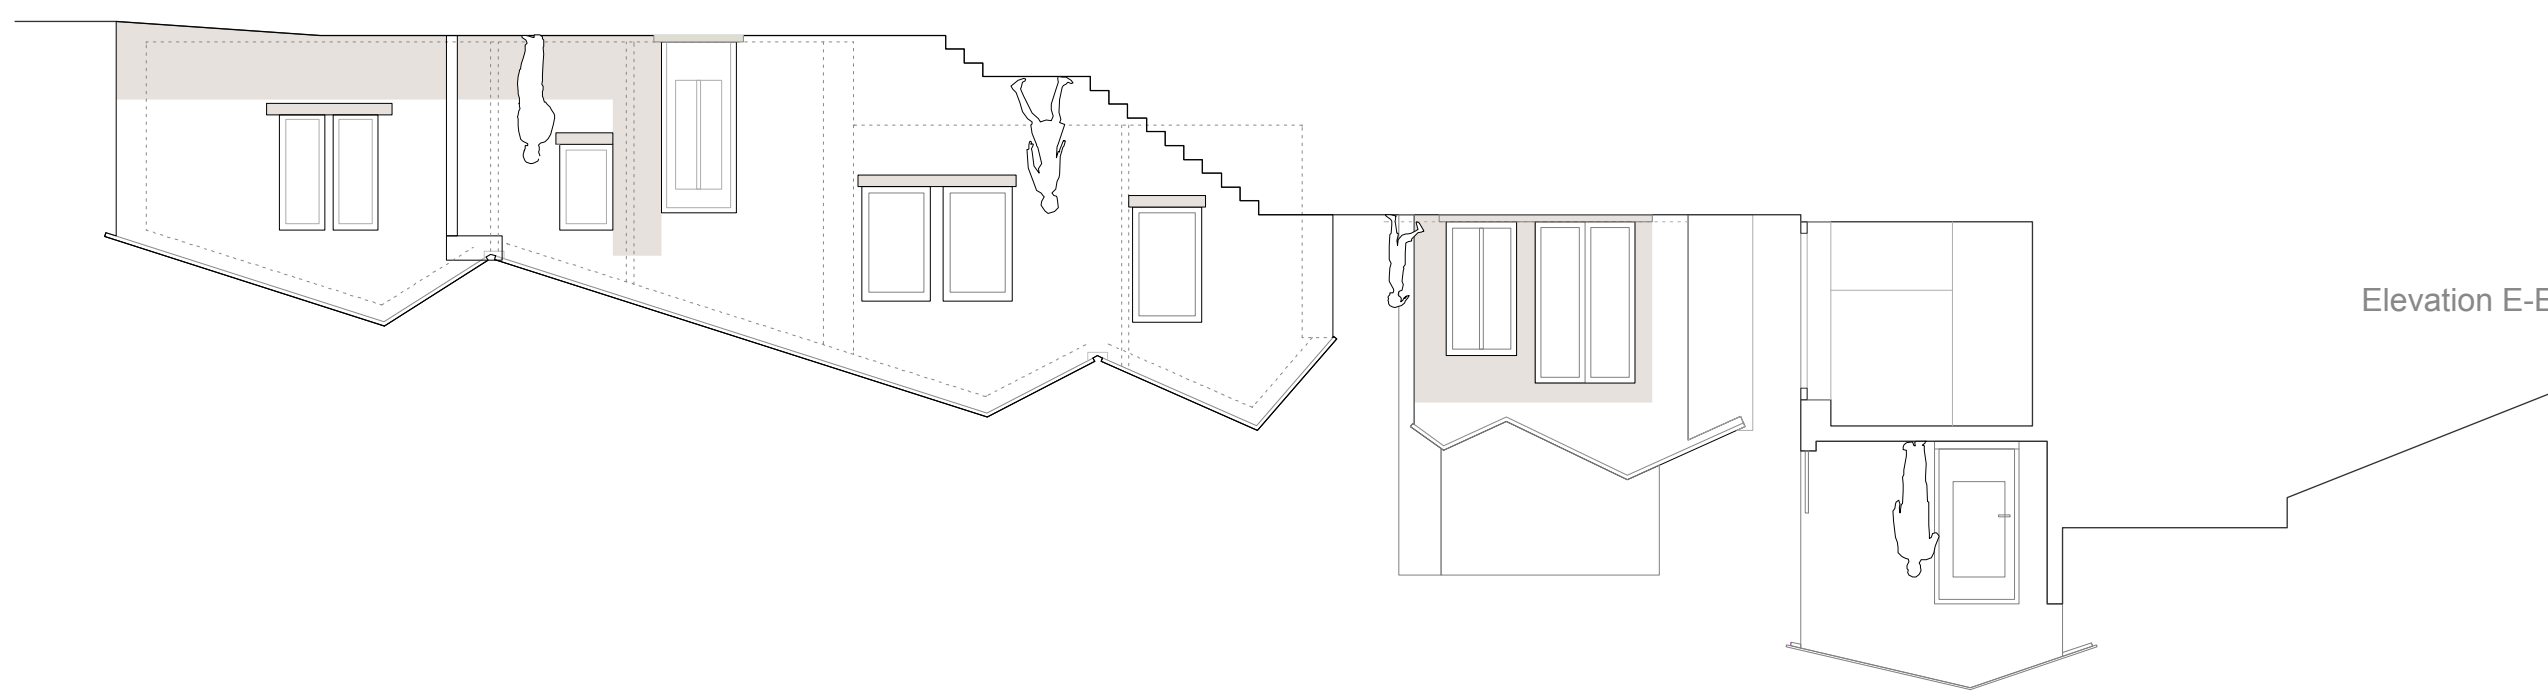


Elevation D-D

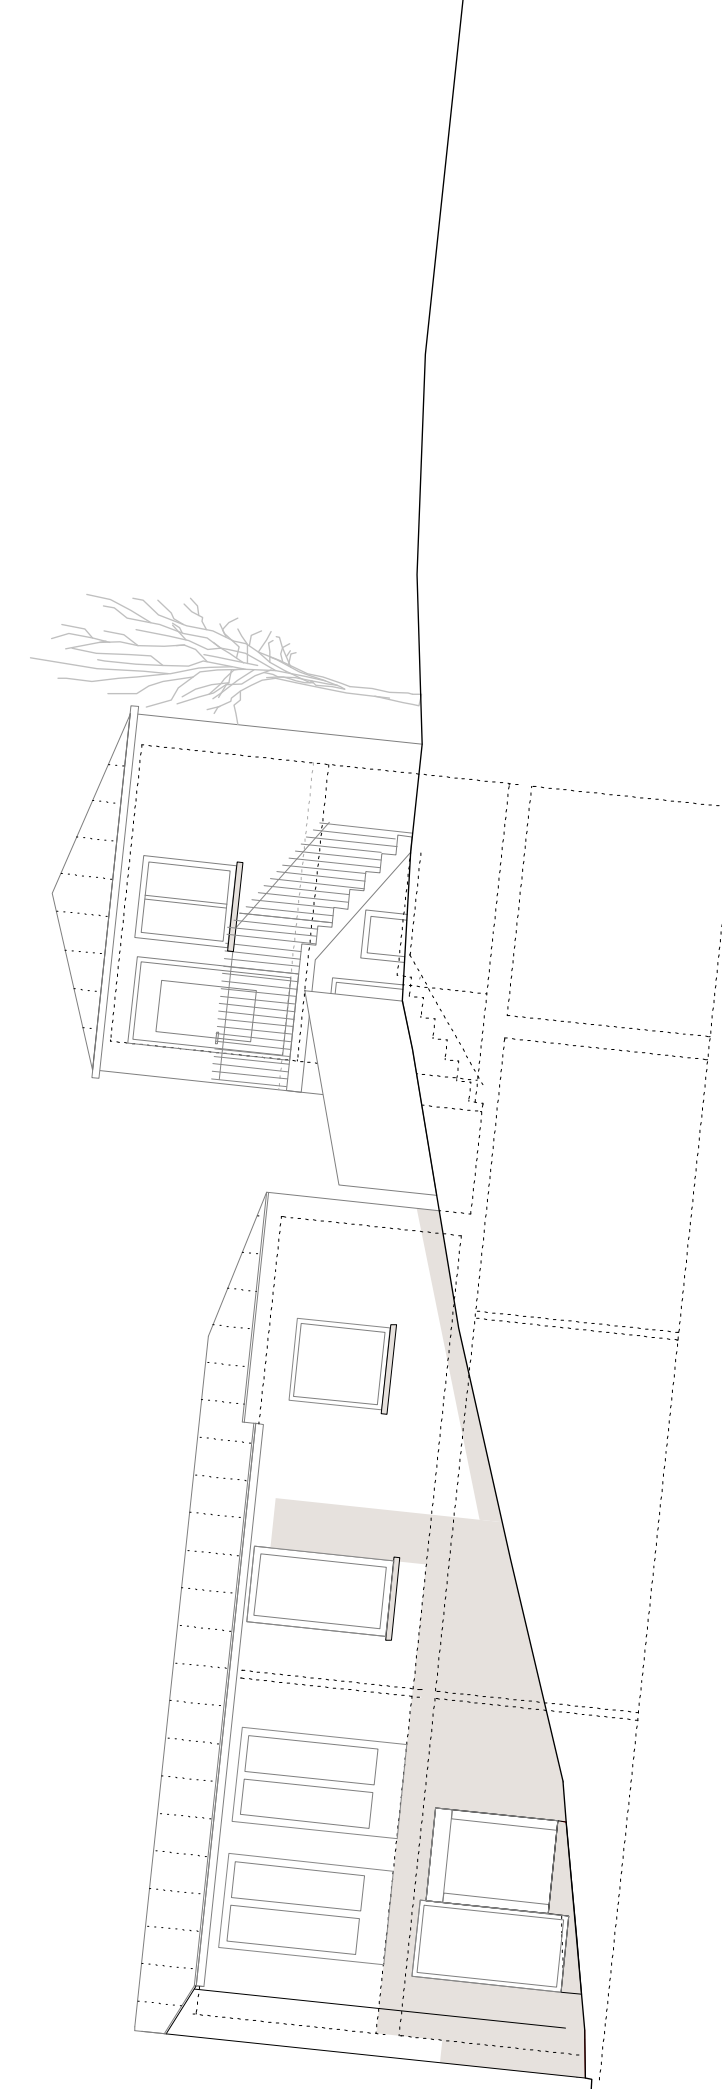

Elevation C-C

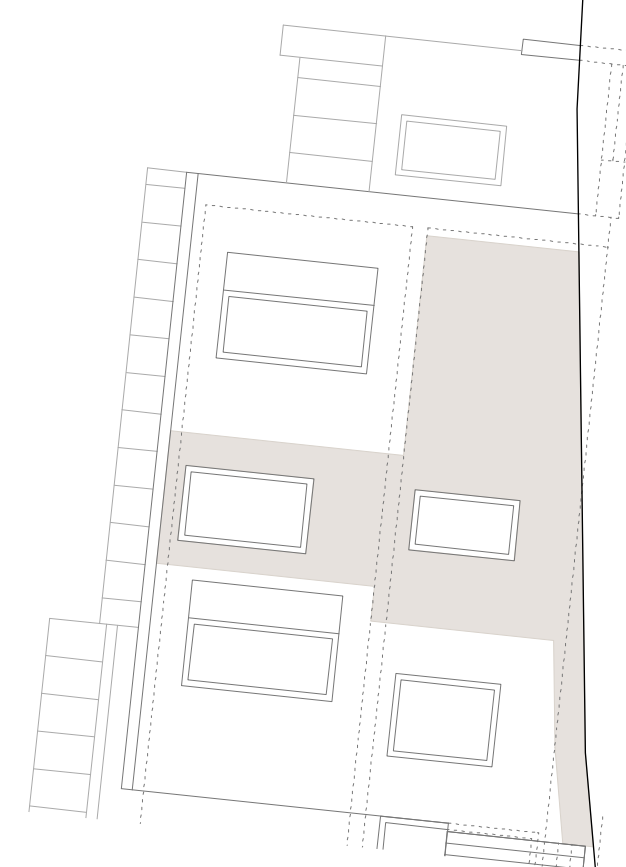

Elevation B-B

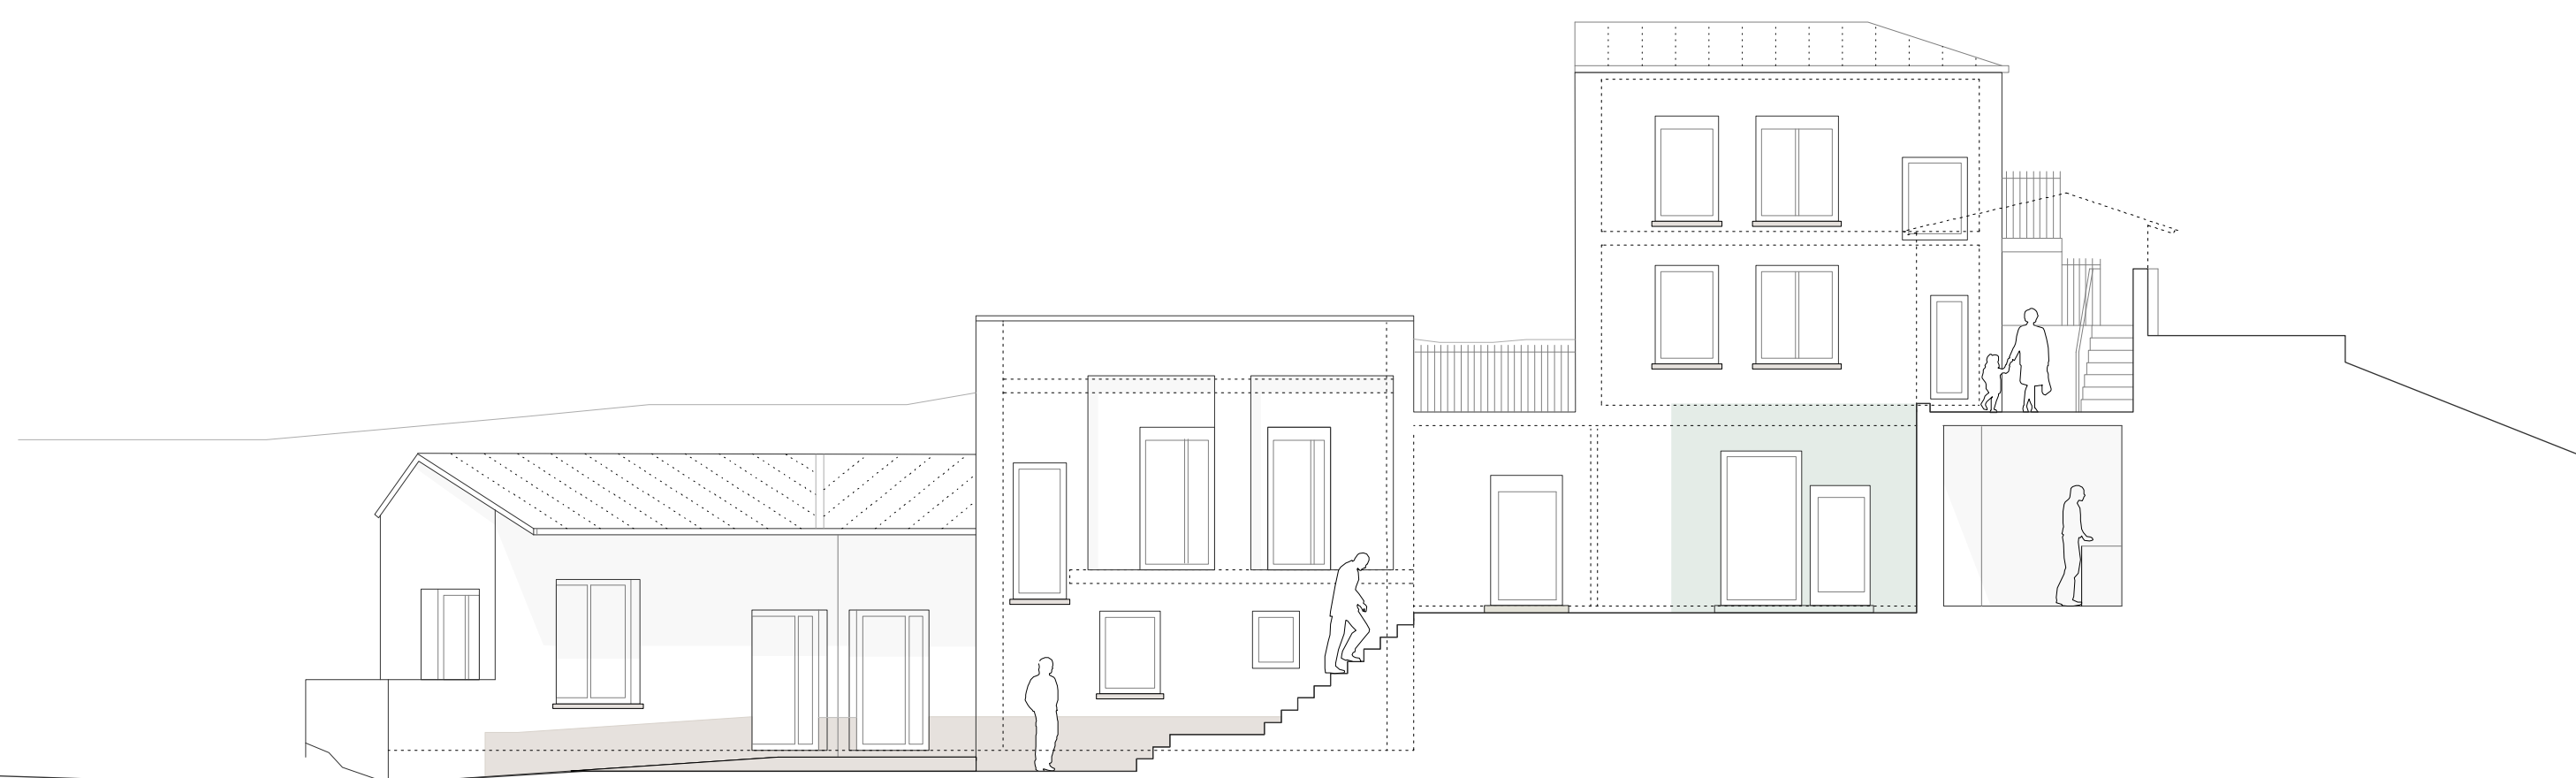

Elevation A-A

