


REVISION :			
NO.	DATE	DESCRIPTION	BY

NOTES :  
1. DO NOT SCALE FROM THIS DRAWING.

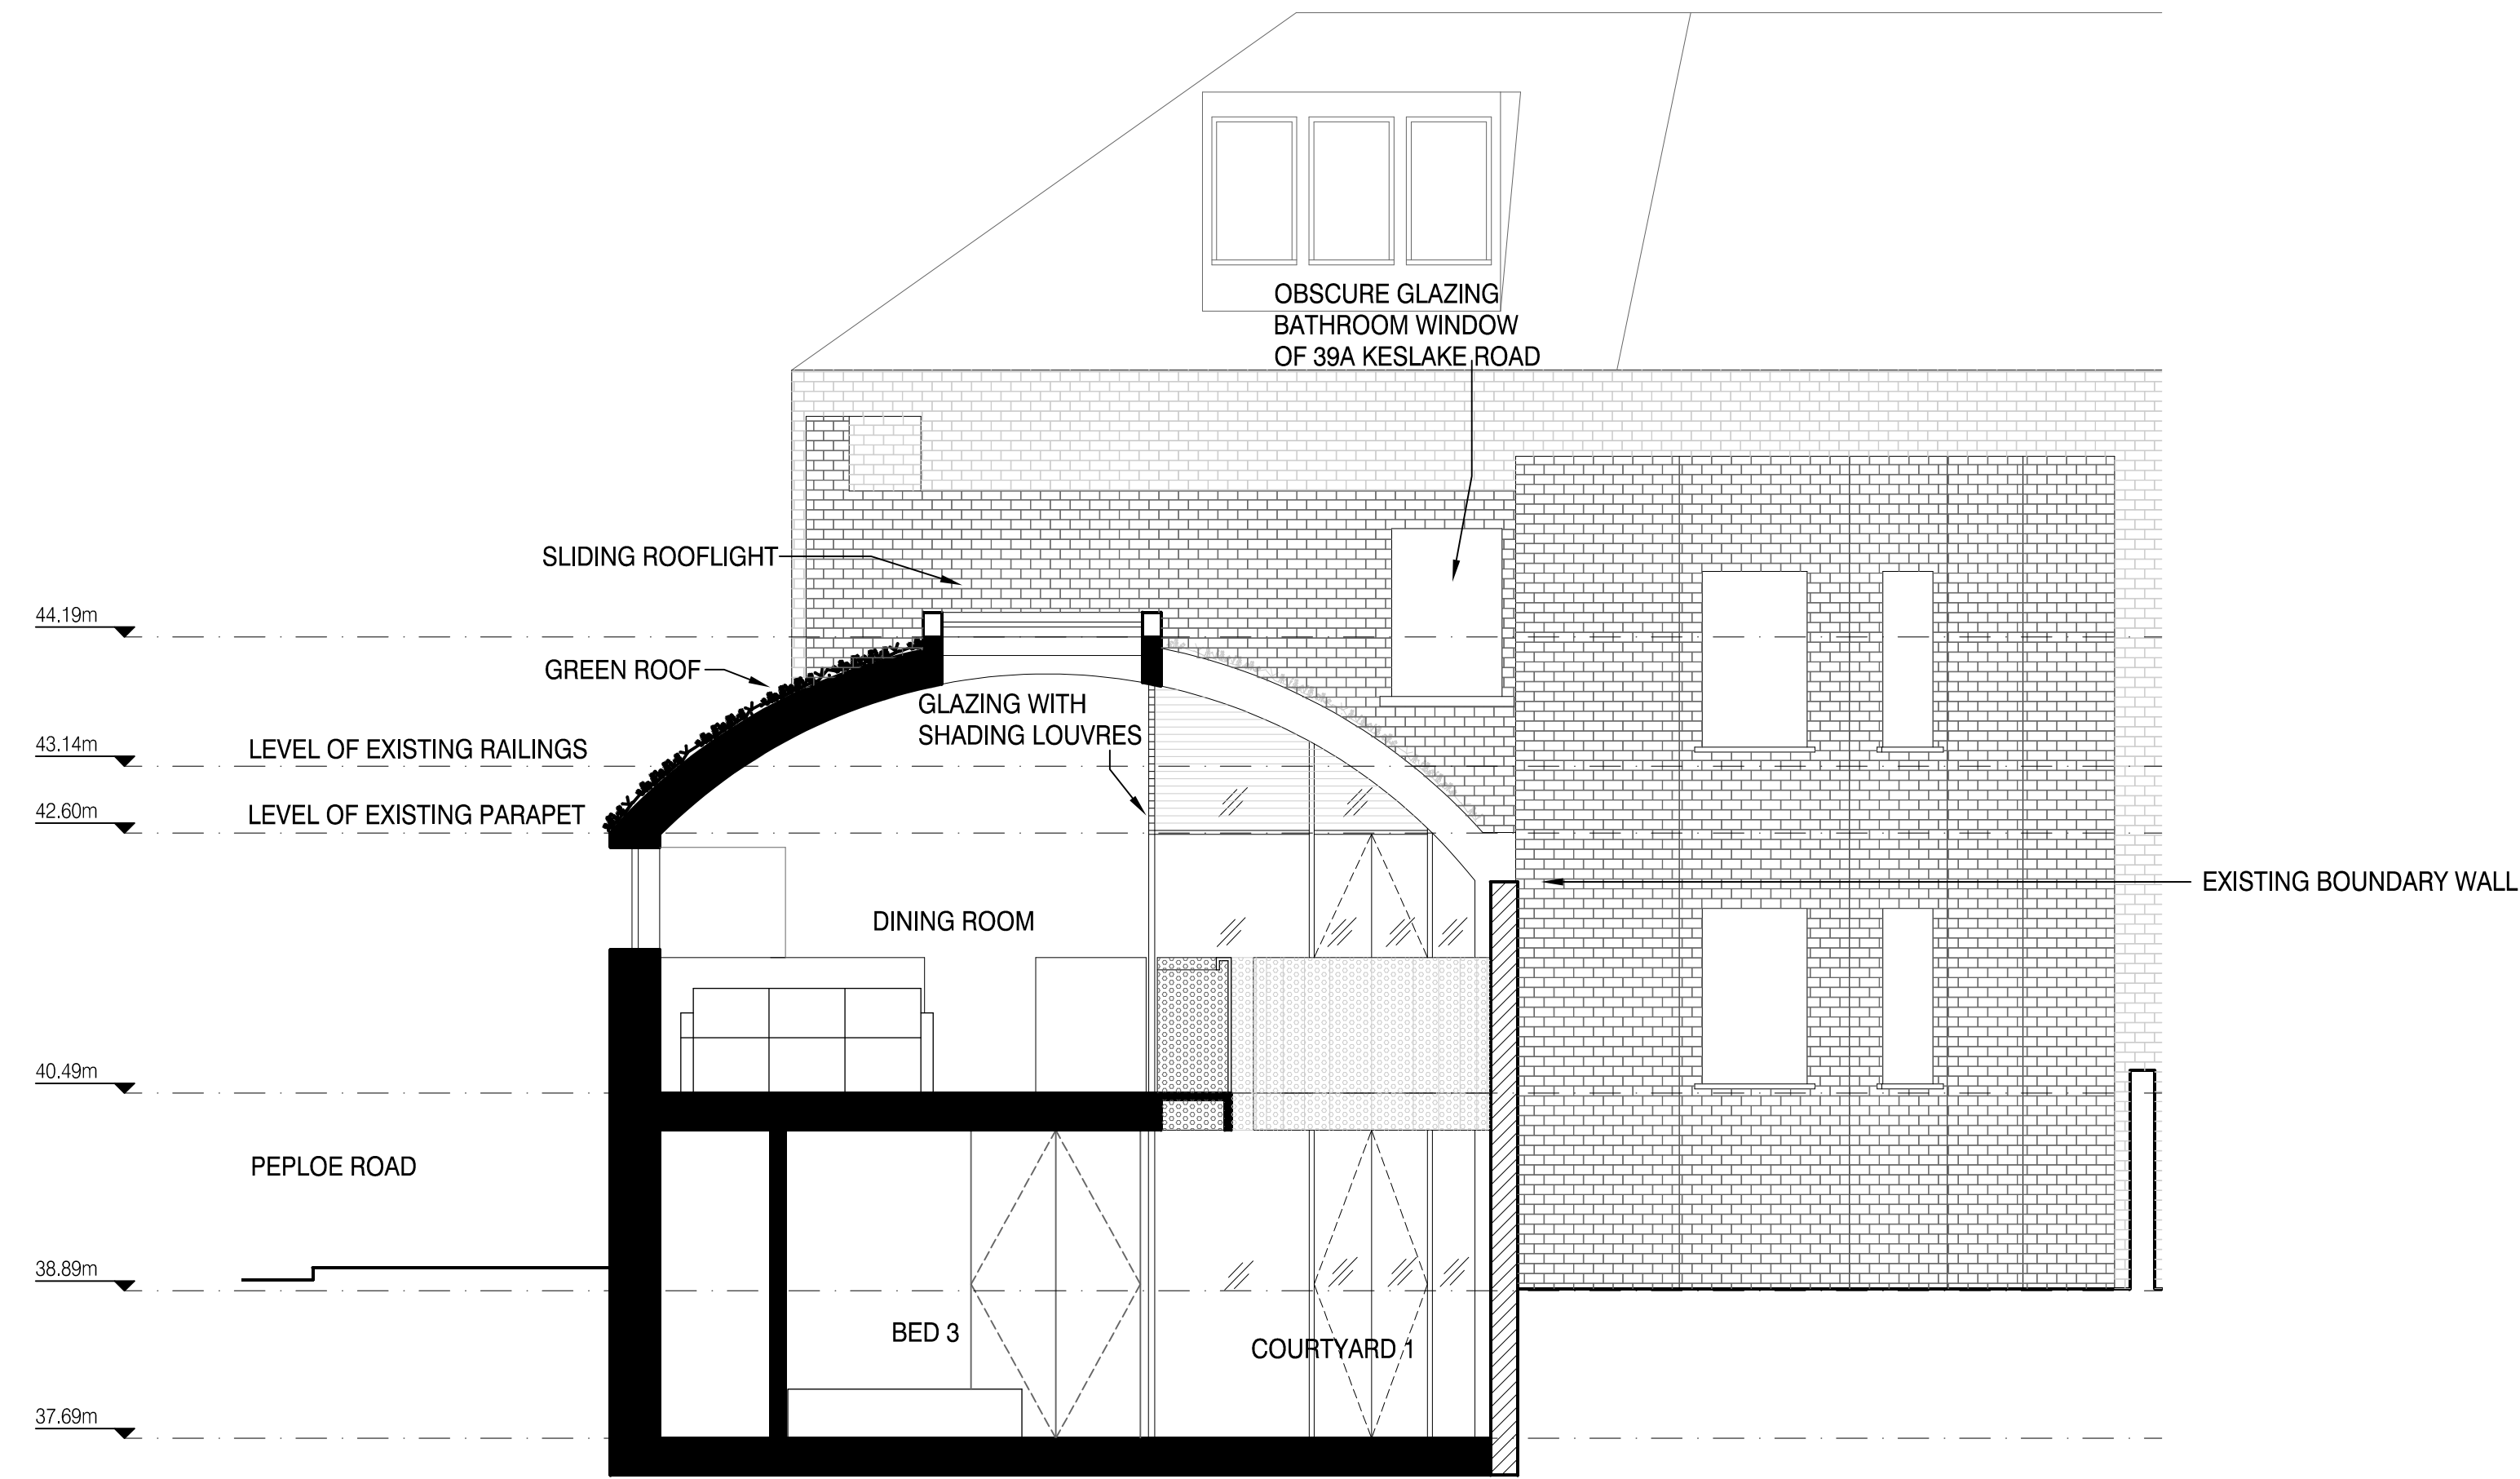

01 SECTION CC  
SCALE: 1:100@A3

0m 0.5m 1m 2m

project	PEPLOE ROAD		
status	PLANNING		
drawn	ED	checked	TVP
date	03 JUNE 2015	scale	1:100@A3
drawing title	PROPOSED SECTION CC		
drawing no.	065-A-102		
<small>All Rights Reserved These drawings, concepts, designs and ideas are the property of von Peusson Pease Reynolds LLC. They may not be copied, reproduced, disclosed to others or used in connection with any work other than the specified project for which they were prepared, in whole or in part, without the prior written authorization of von Peusson Pease Reynolds LLC.</small>			

**vPPR**  
**ARCHI**  
**TECTS**

UNIT 12, 5 DURHAM YARD, LONDON E2 6QF  
T. +4420 7729 6168 W. www.vPPR.co.uk