




1 SECTION 1
1:200

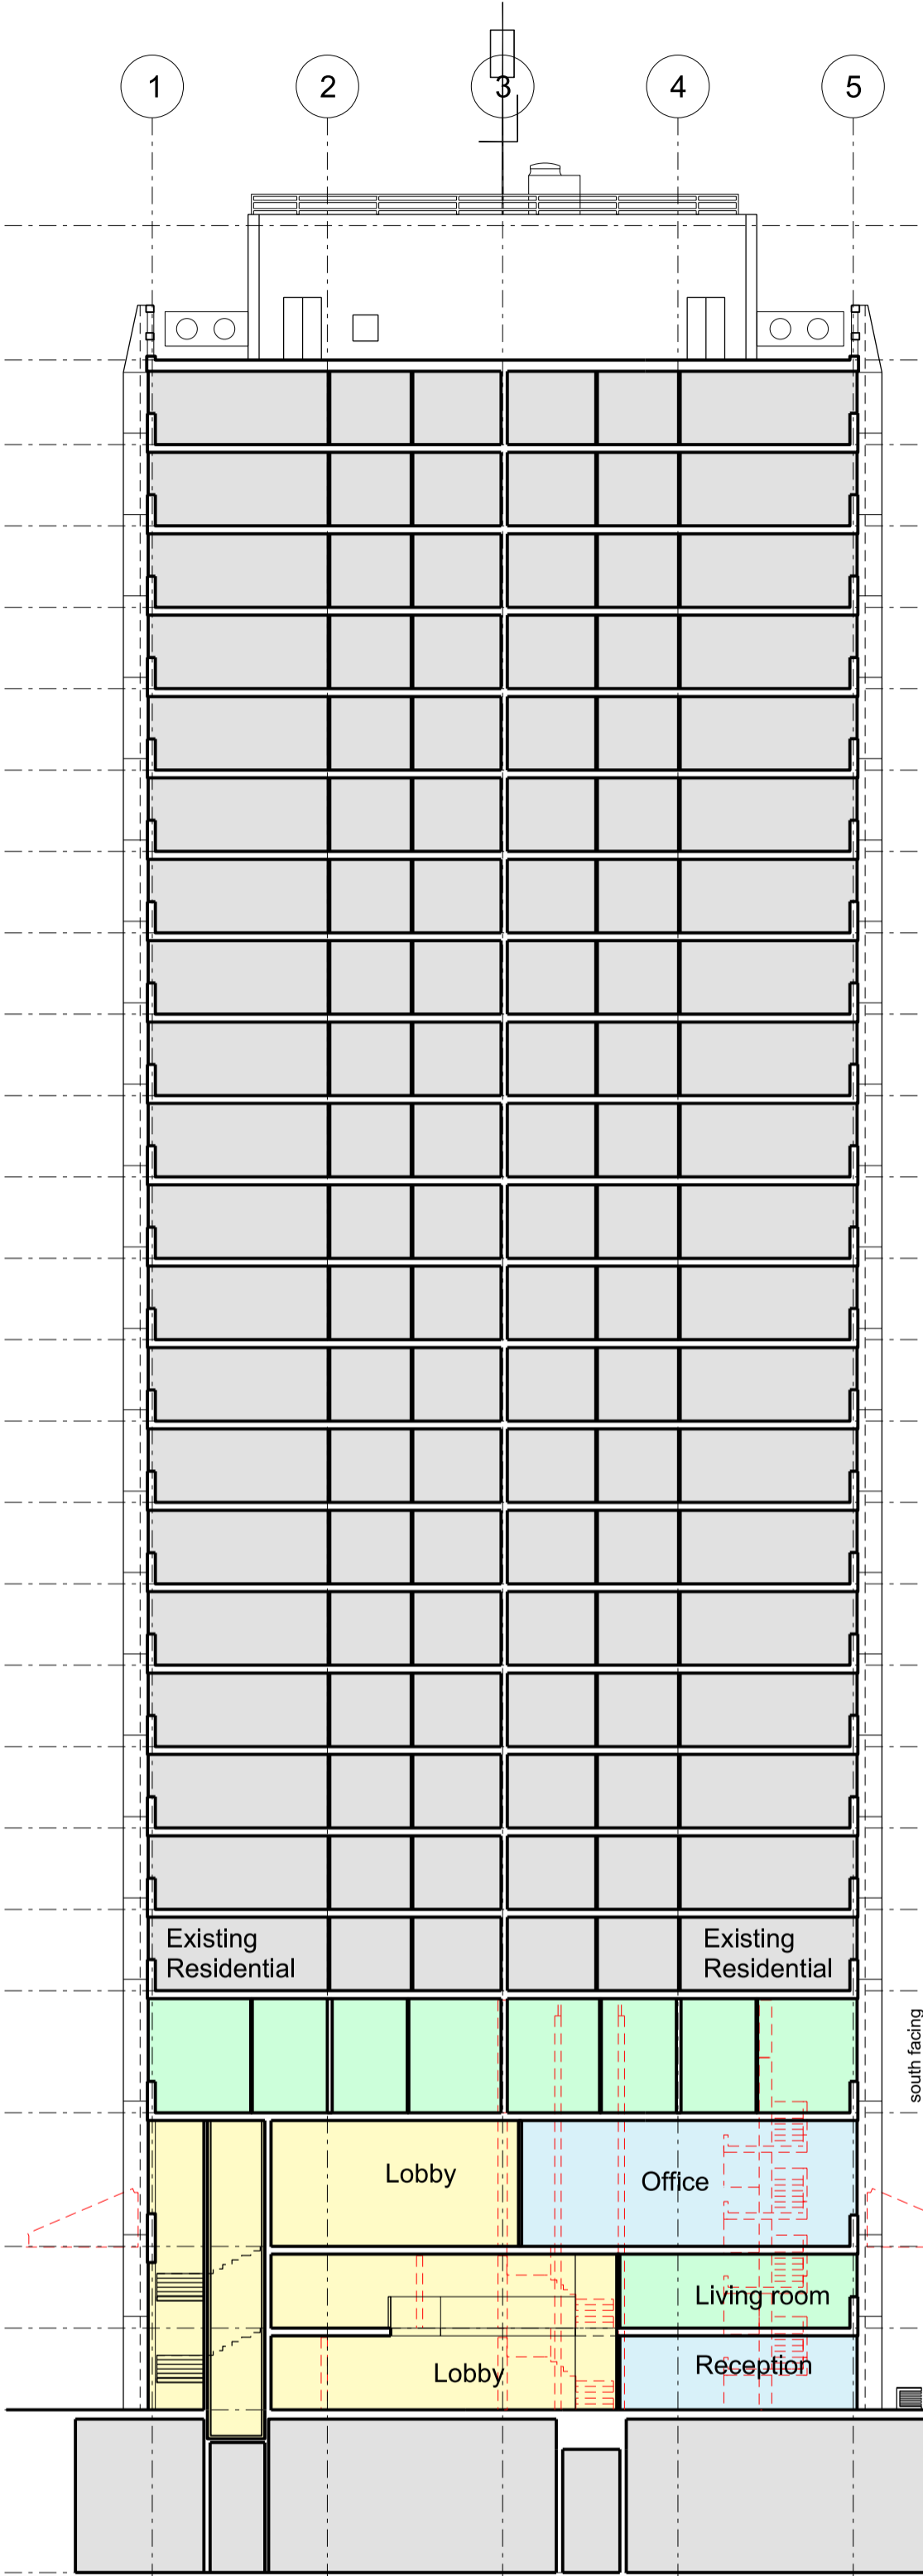

2 SECTION 2
1:200

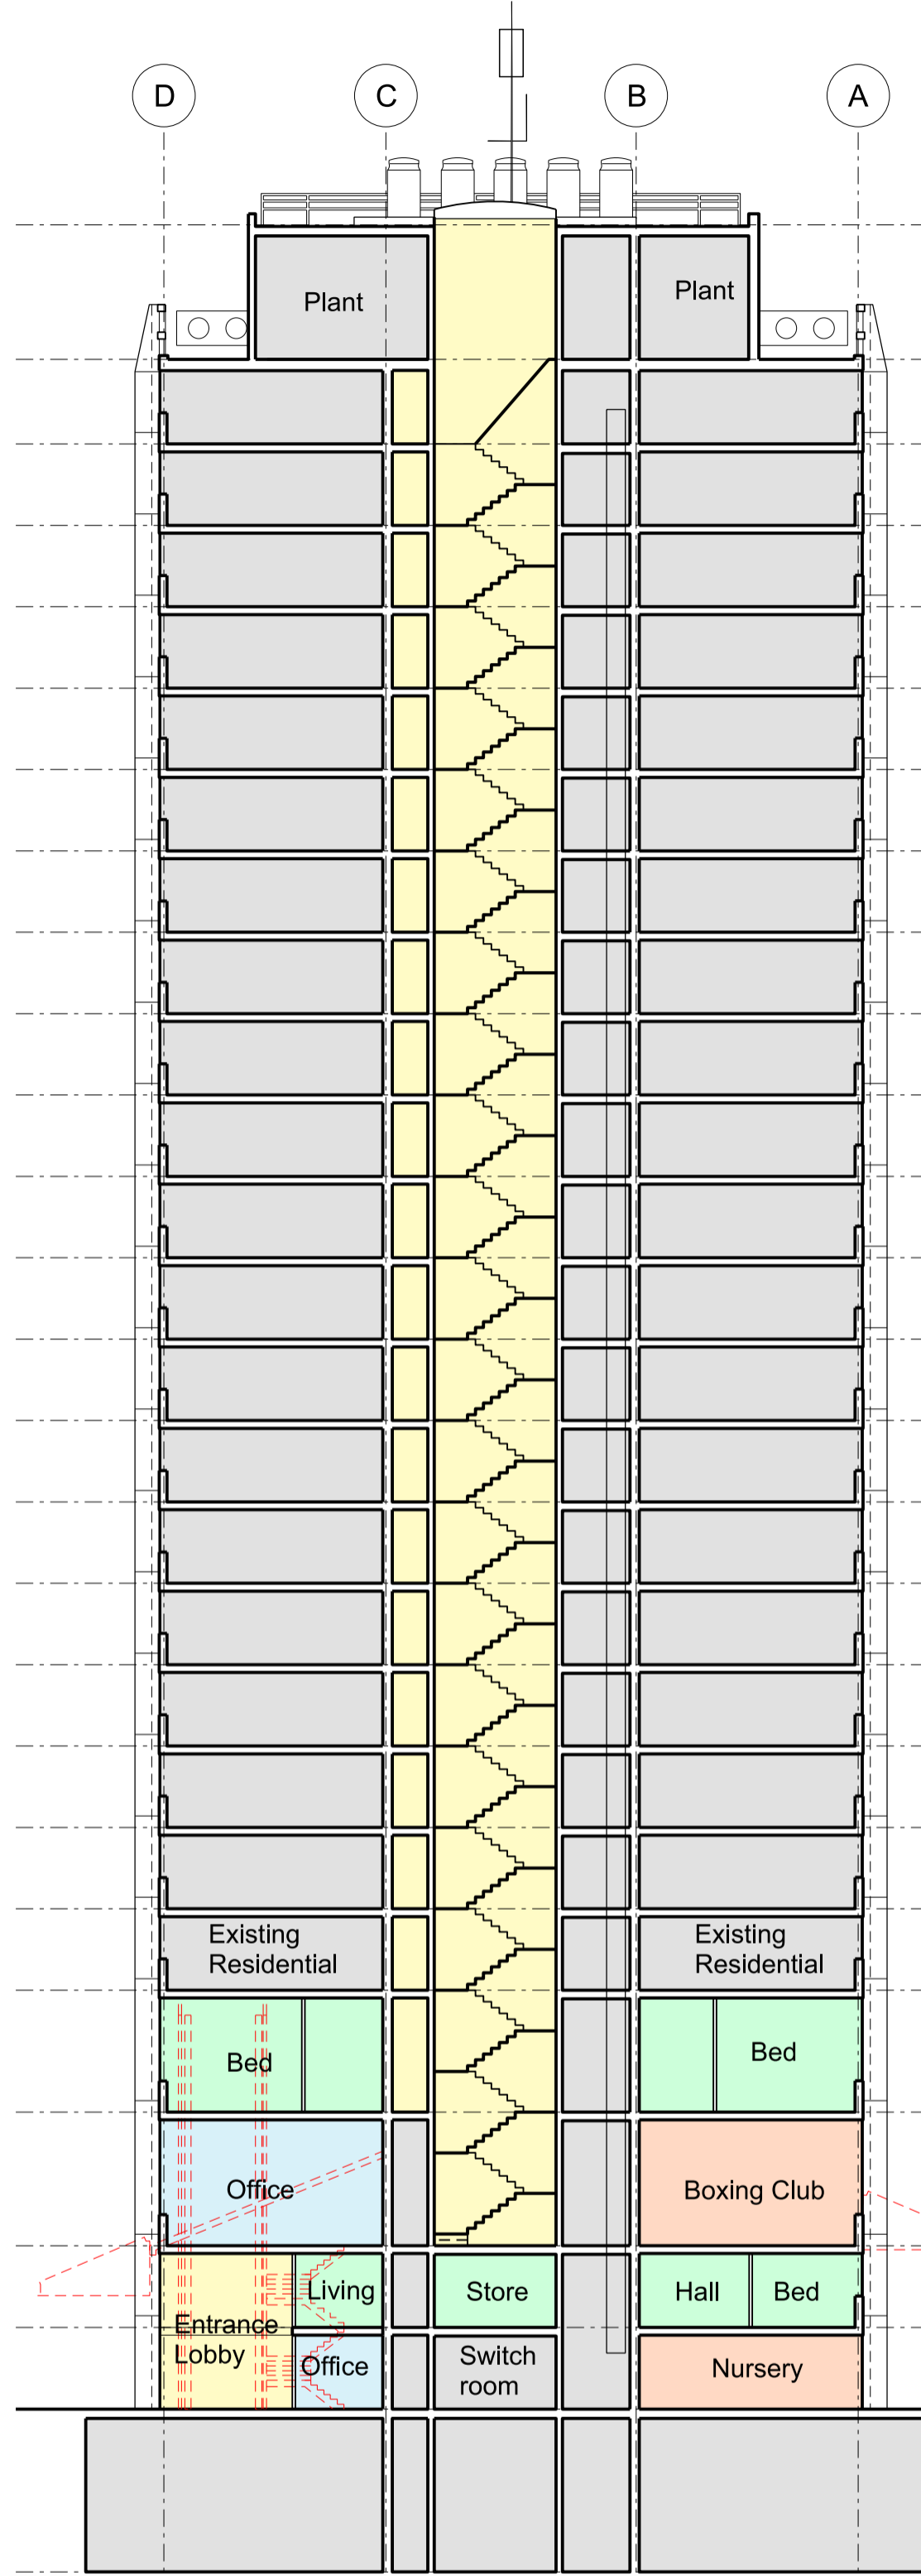


3 SECTION 3
1:200

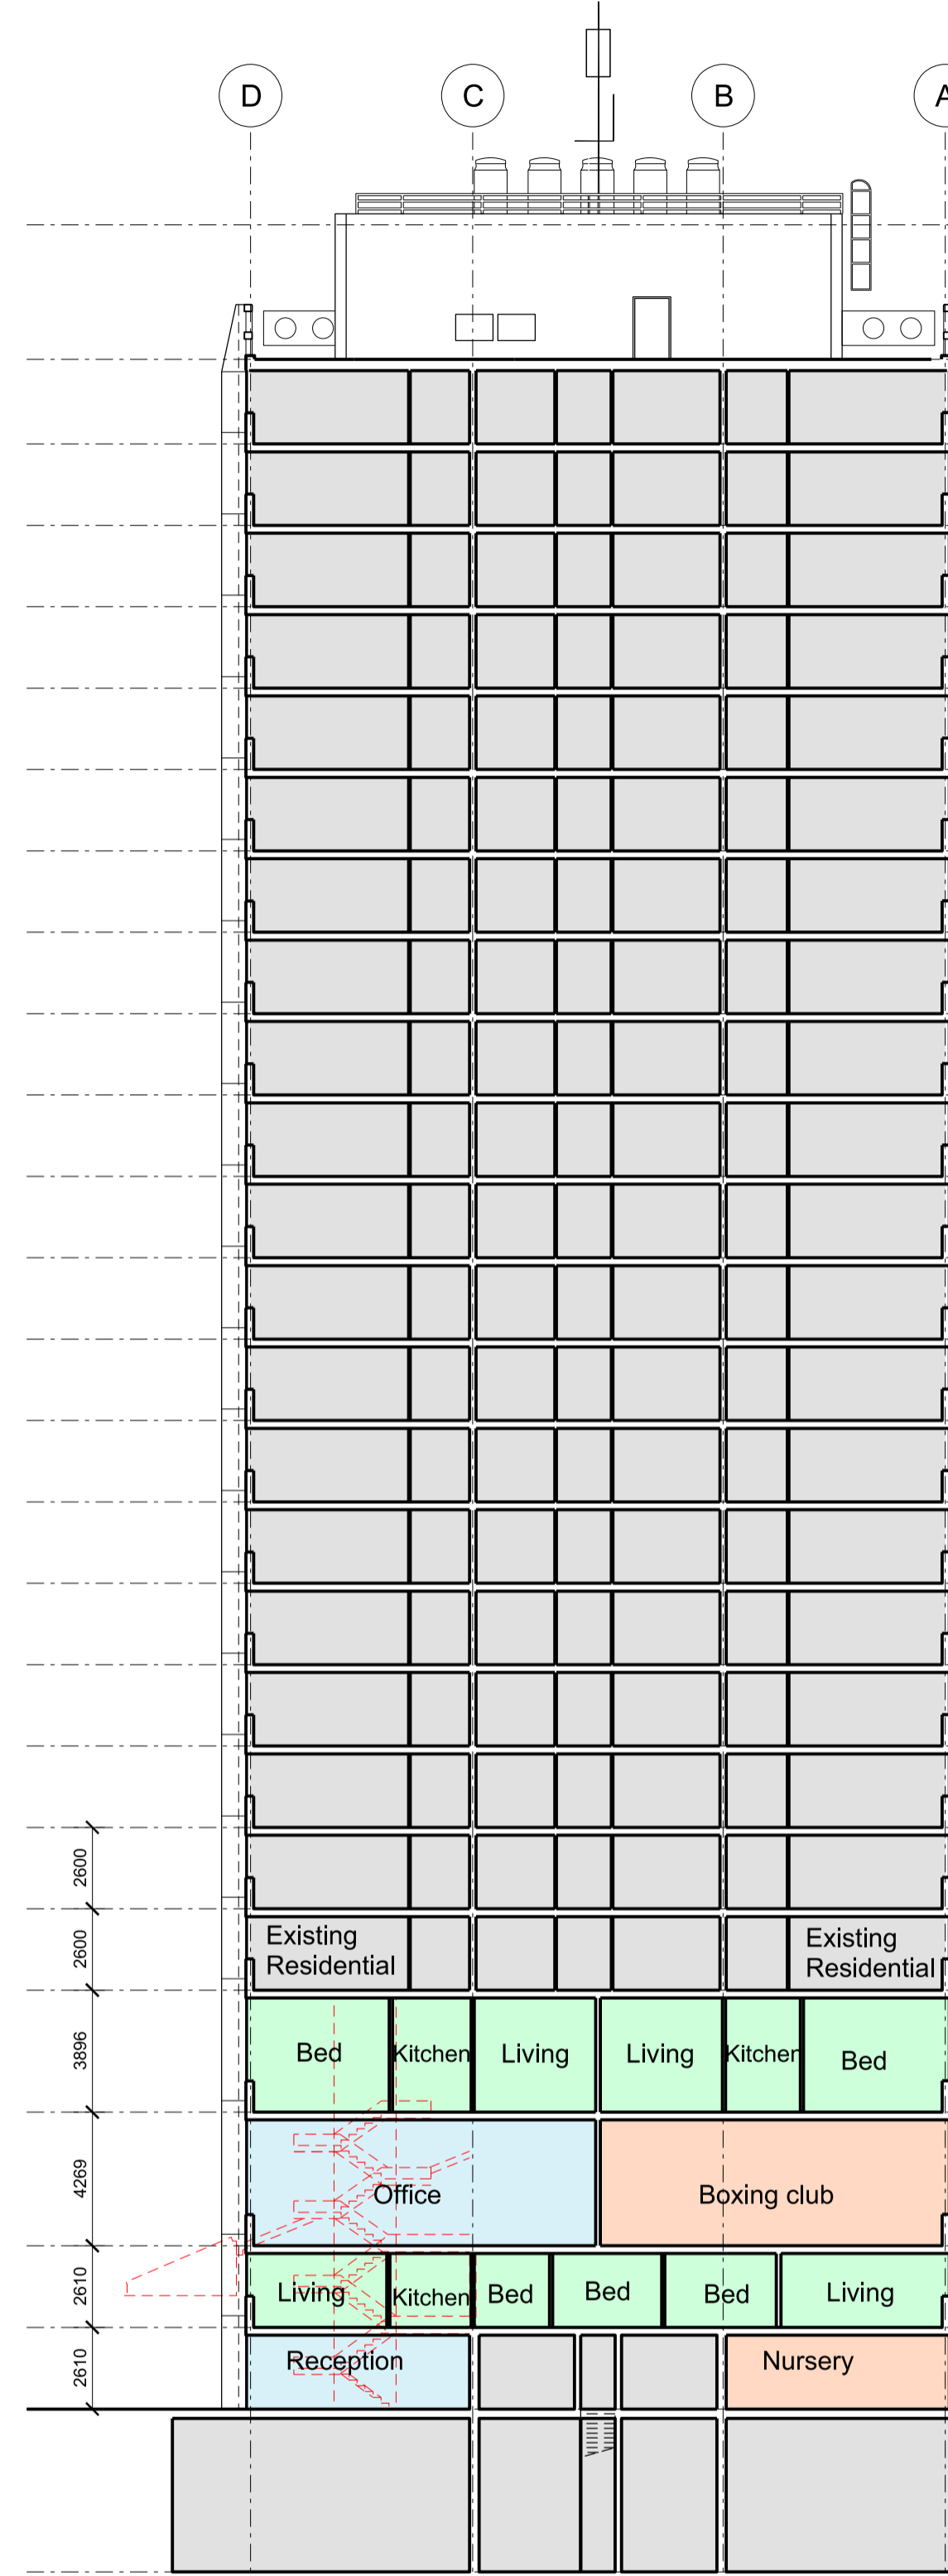


4 SECTION 4
1:200

Keyplan

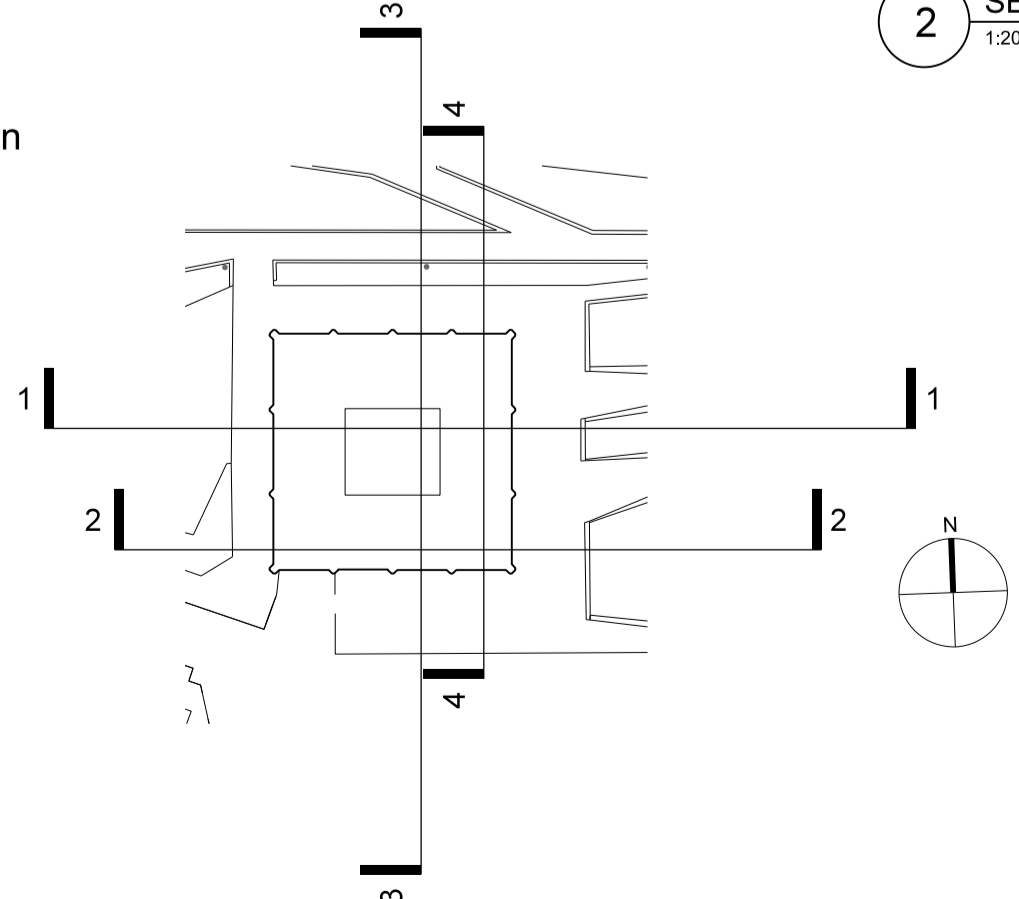

NOTE
 1. THIS DRAWING IS COPYRIGHT STUDIO E LLP.
 2. THE CONTRACTOR MUST NOT SCALE FROM THE DRAWING. ALL DIMENSIONS TO BE TAKEN FROM DIMENSION STRINGS.
 3. WHERE ANY DISCREPANCIES ARE FOUND BETWEEN DIMENSIONS THESE MUST BE BROUGHT TO THE ATTENTION OF THE ARCHITECTS FOR RESOLUTION.
 4. WHERE DISCREPANCIES EXIST BETWEEN REFERENCE OR ASSEMBLY DRAWINGS & DETAIL DRAWINGS, THE LATTER TAKE PREFERENCE.

Key
 Circulation
 Community Use
 New Residential
 Community Use Office Space

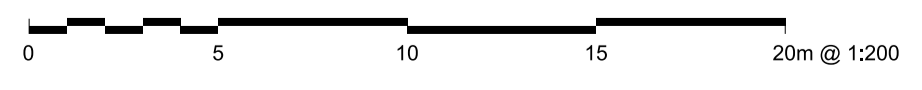

PLANNING

STUDIO E LLP
 Palace Wharf, Rainville Road,
 London, W8 9HN,
 Tel: 020 7385 7125
 Fax: 020 7381 4995

GRENfell TOWER
 REGENERATION PROJECT
 PROJECT

PROPOSED SECTIONS
 DRAWING

1:200@A1 16/10/12
 SCALE DATE

1279 PL200 00
 DWG. NO. REVISION CHECKED