

translucent corrugated cladding


corrugated sheet metal cladding

corrugated sheet metal cladding

steel balcony

ready-made bird boxes and bat boxes to be installed,
exact locations to be confirmed

Provision of hedgehog nesting boxes, exact locations to be confirmed.
Provision of 12cm square gaps under new fencing to allow hedgehogs
access onto all garden areas.

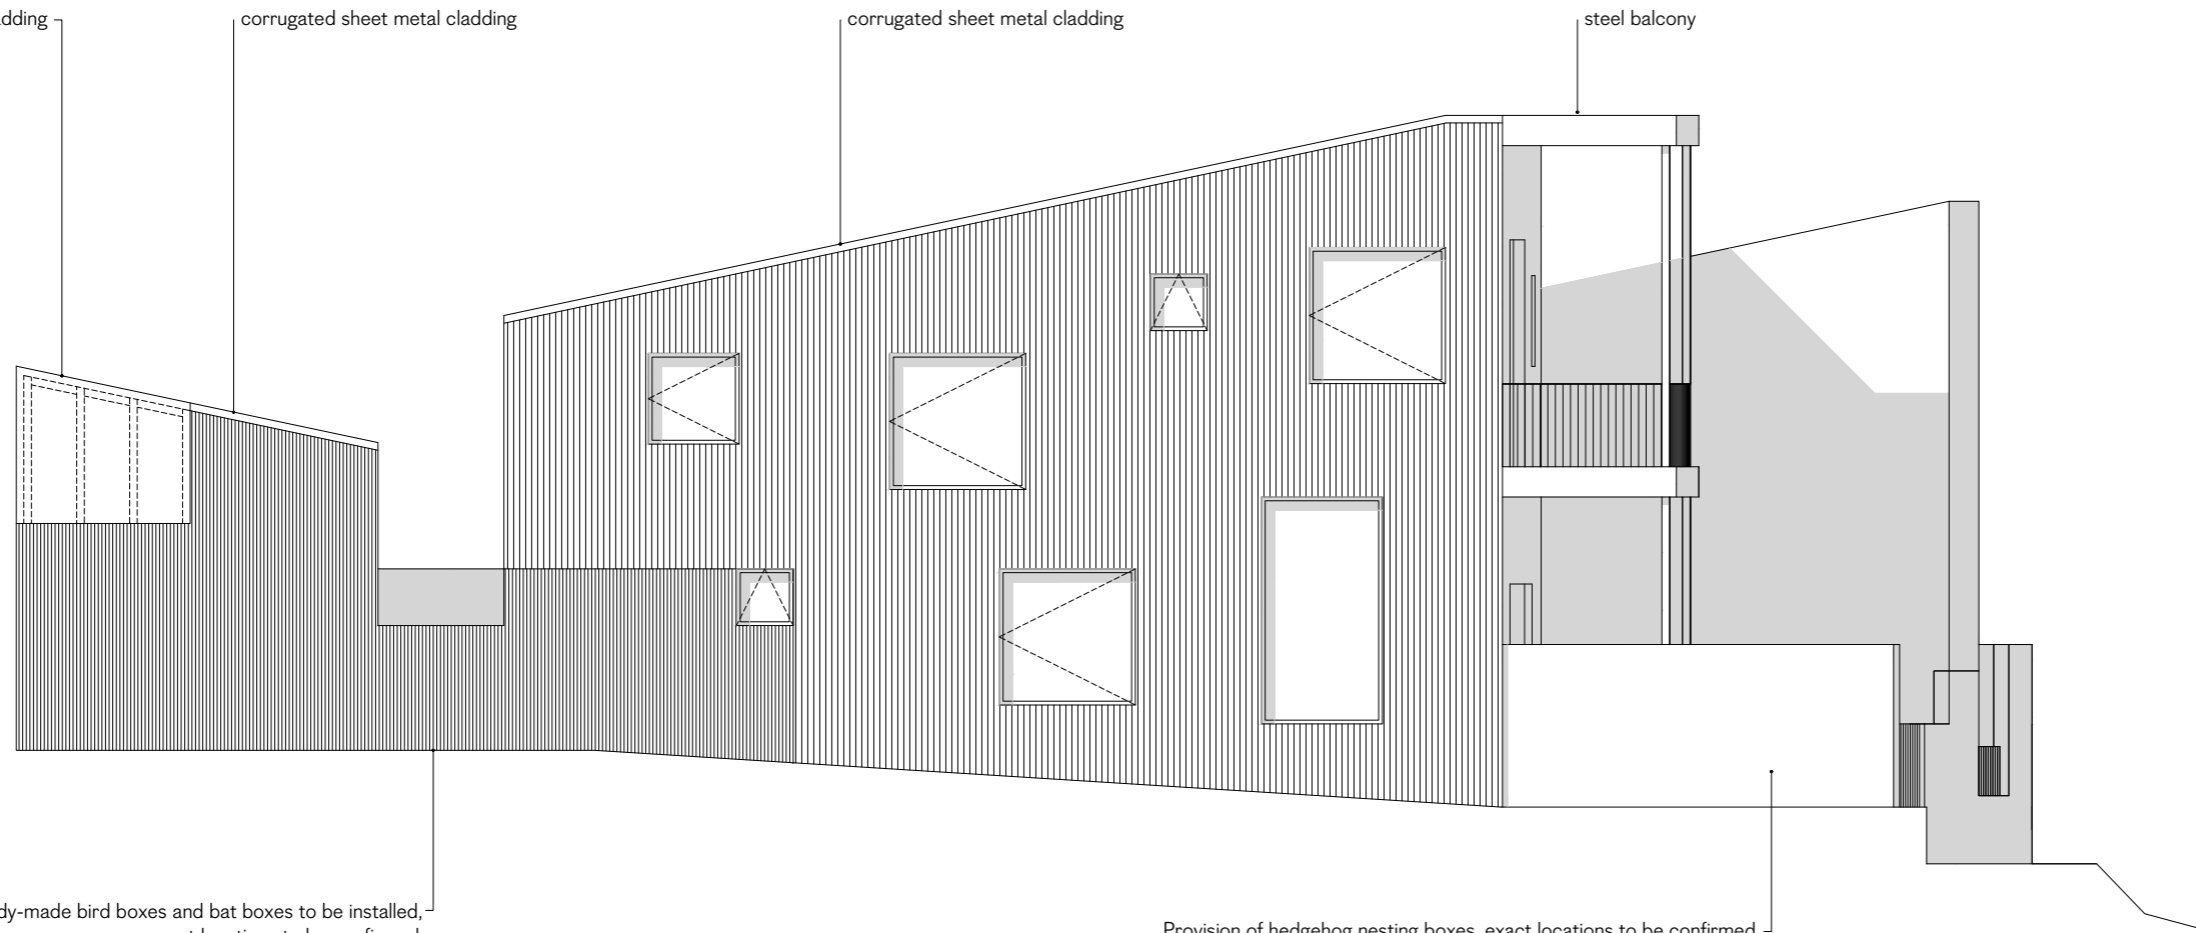

Proposed Elevation SW
1:100