

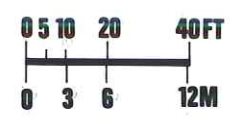


**location plan
key**

- 1 library
- 2 landscaping
- 3 Winter garden
- 4 hall
- 5 occupation centre
- 6 site for health centre
- 7 municipal offices
- 8 car park

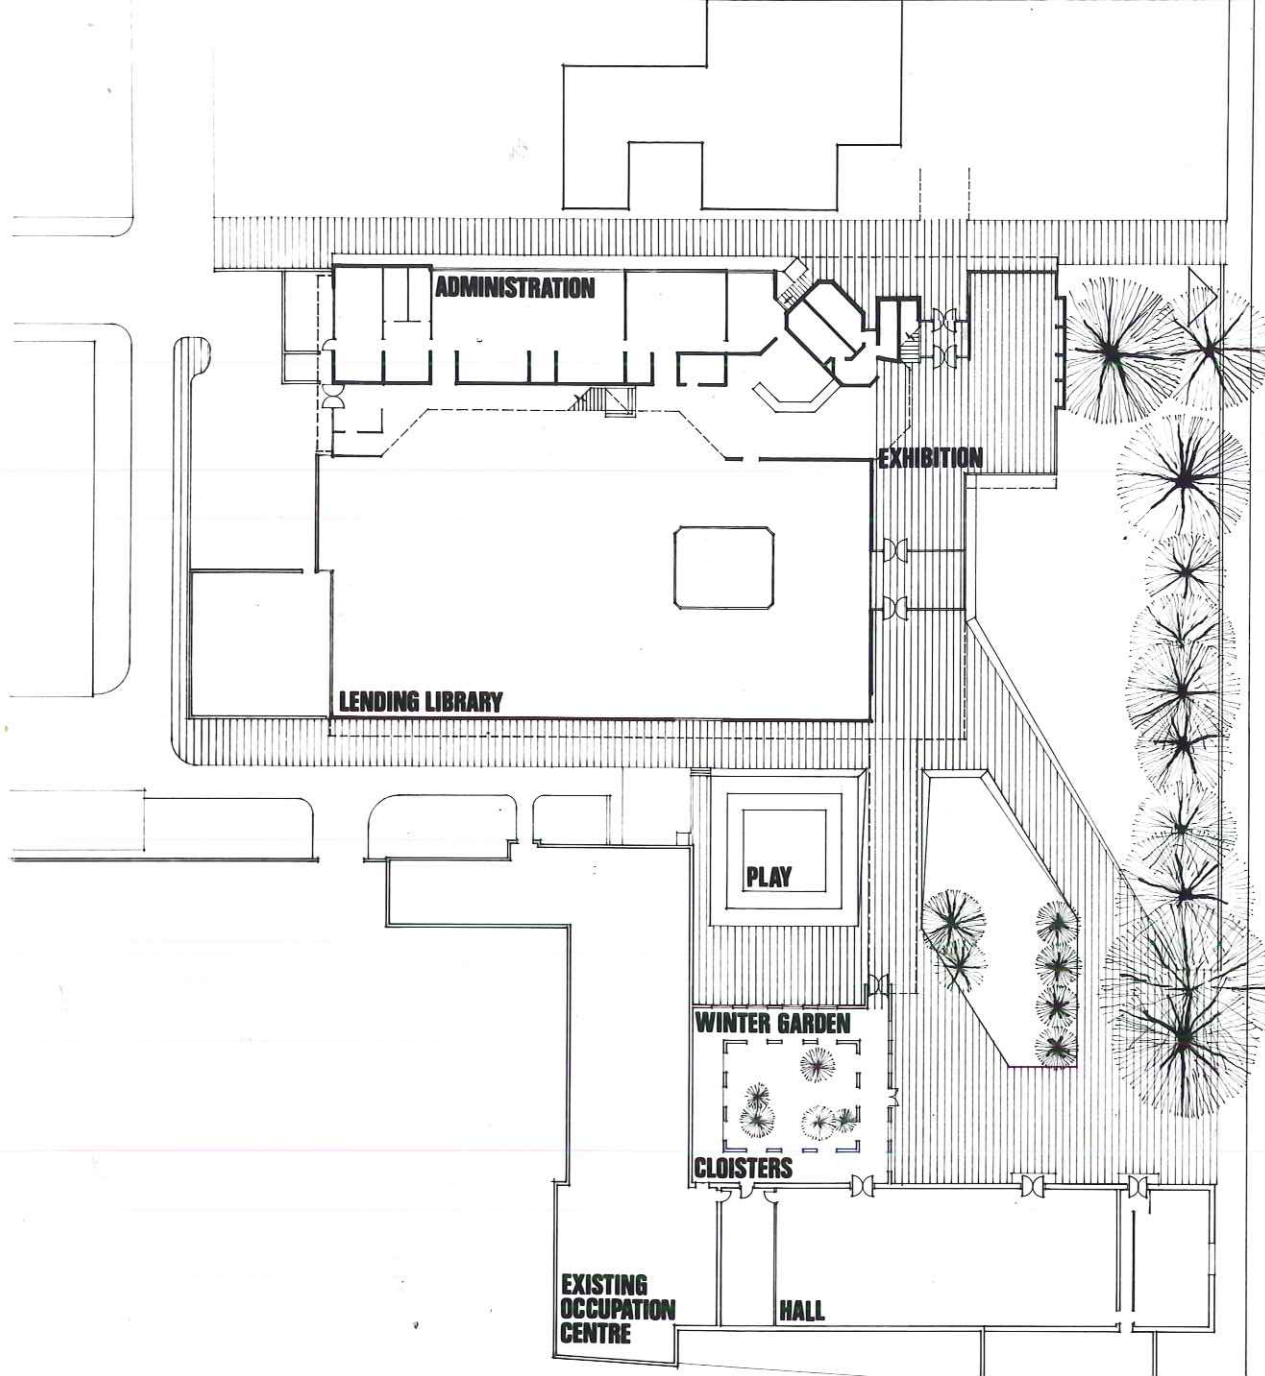

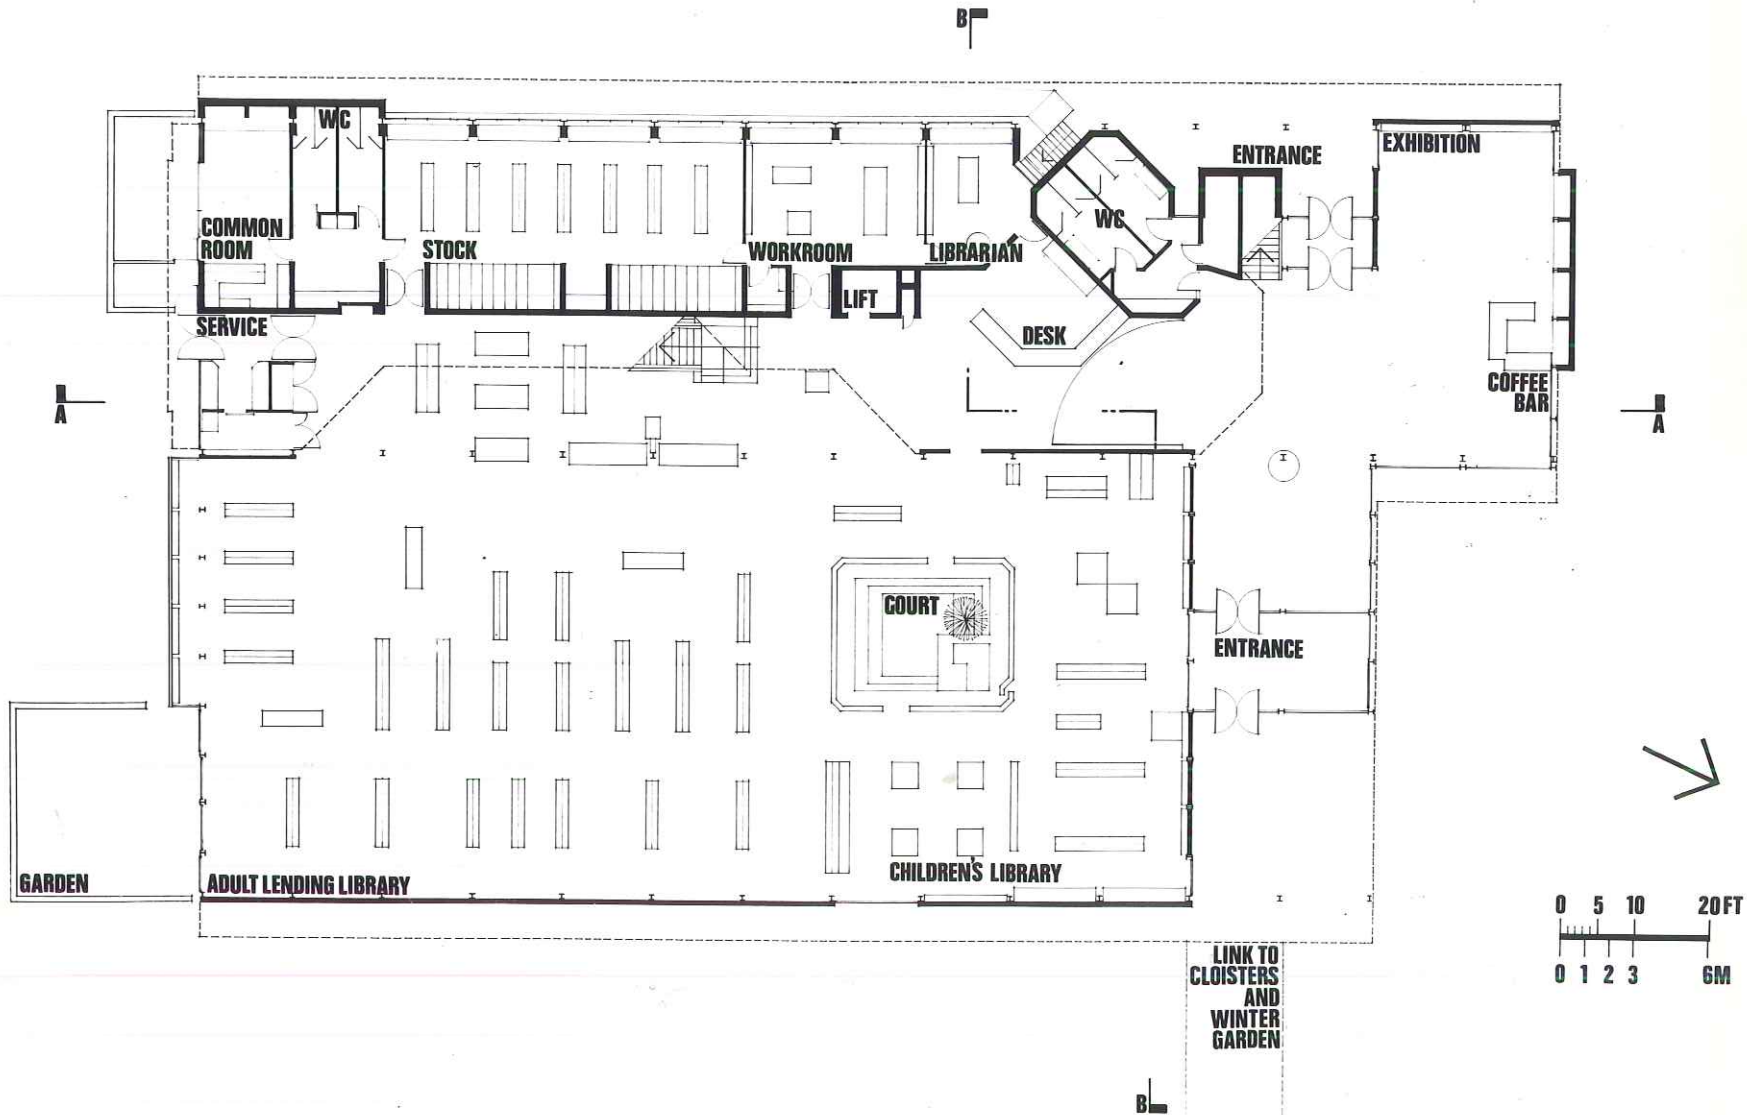

GARDEN

ADULT LENDING LIBRARY

CHILDREN'S LIBRARY

COURT

ENTRANCE

COFFEE BAR

EXHIBITION

ENTRANCE

DESK

LIBRARIAN


WORKROOM




STOCK


COMMON ROOM

SERVICE


LINK TO CLOISTERS AND WINTER GARDEN

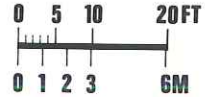

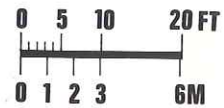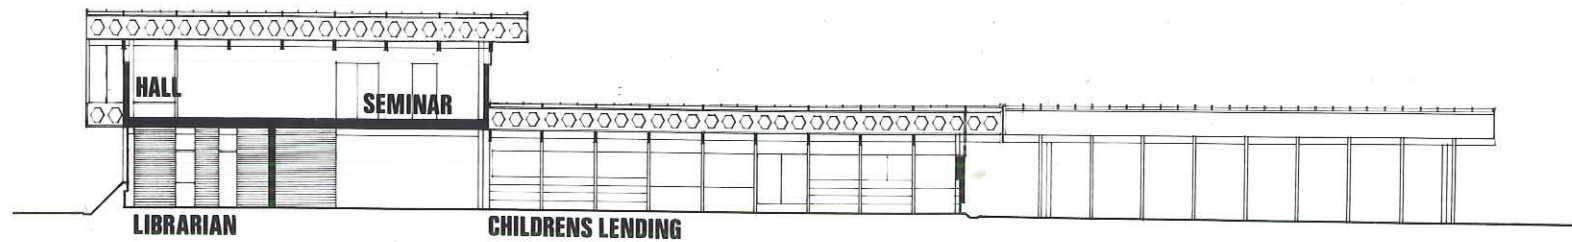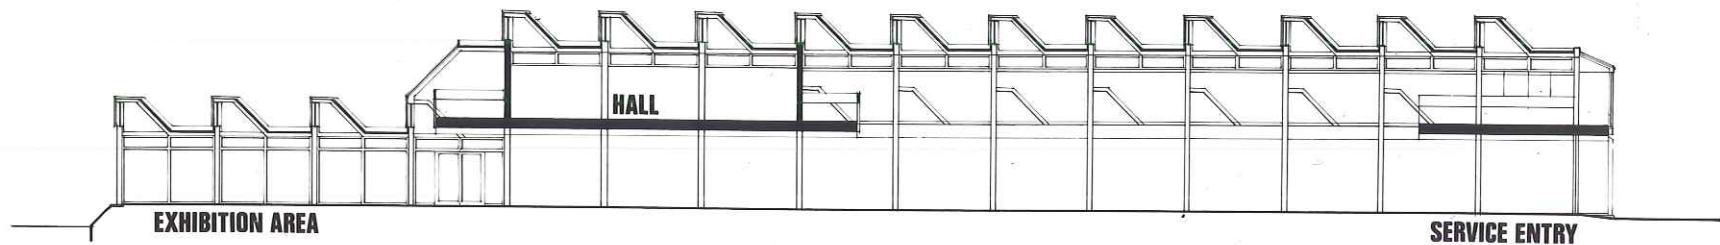

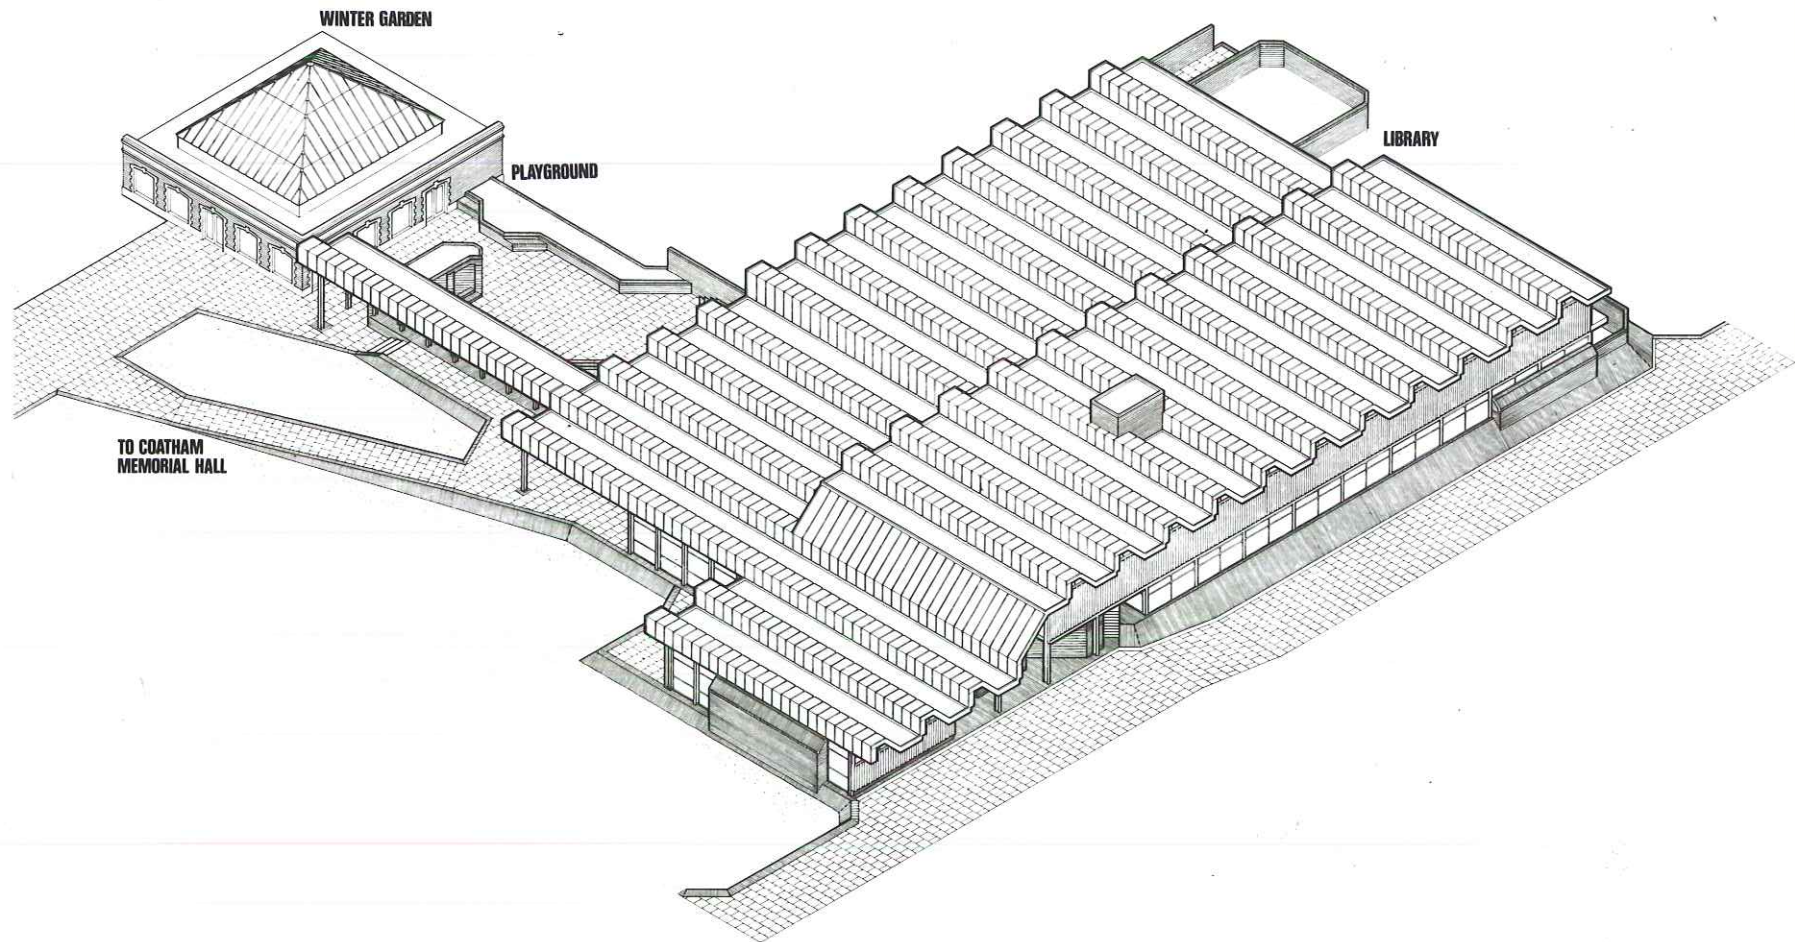

B

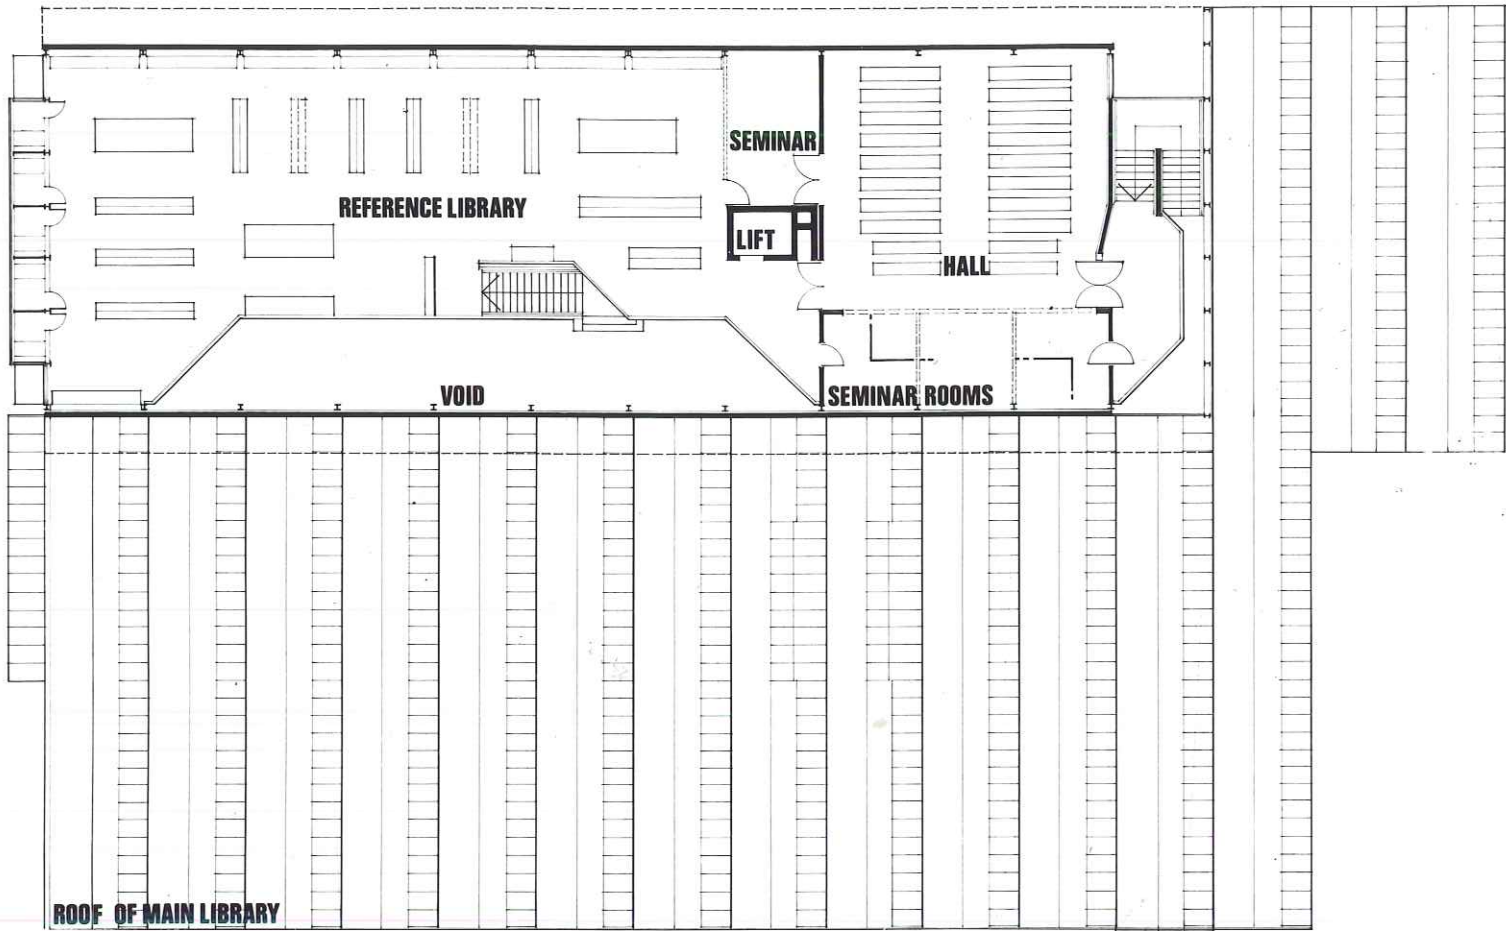

AA

BA

ROOF OF MAIN LIBRARY

LINK TO
CLOISTERS
AND
WINTER
GARDEN