

SITE PLAN
1/1250




REDCAR CENTRAL LIBRARY
SITE PLAN

0 10 20 40 FEET

27-6-87
93/ 11


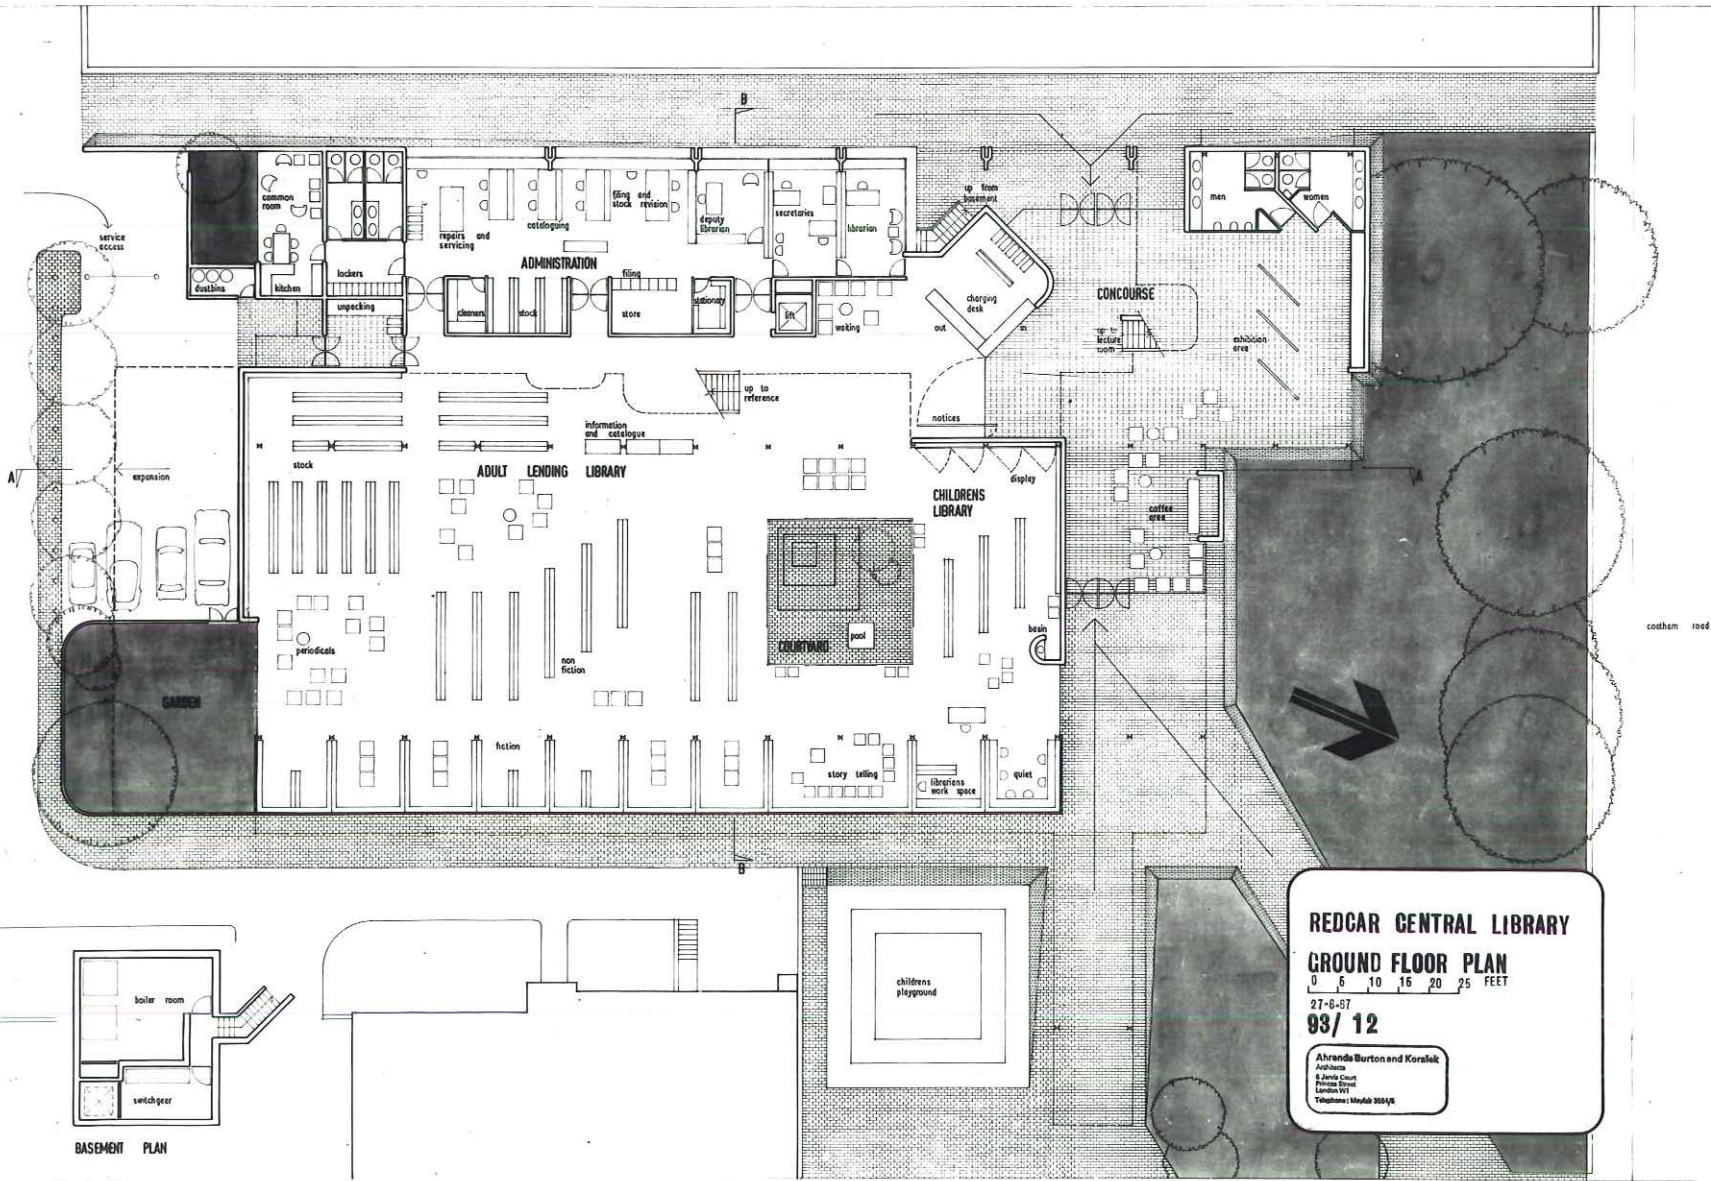

REDCAR CENTRAL LIBRARY

GROUND FLOOR PLAN



0 5 10 15 20 25 FEET

93/ 12

Ahrends Burton and Koralek
Architects

BASEMENT PLAN

coatham road

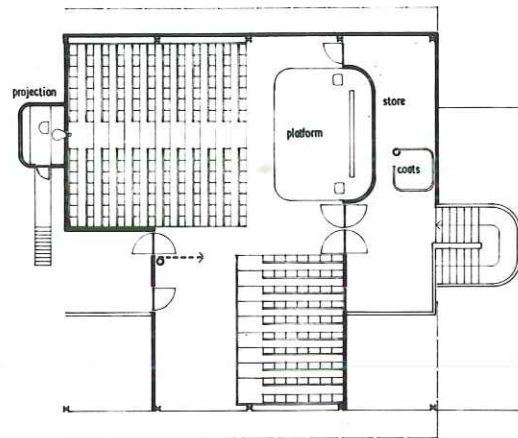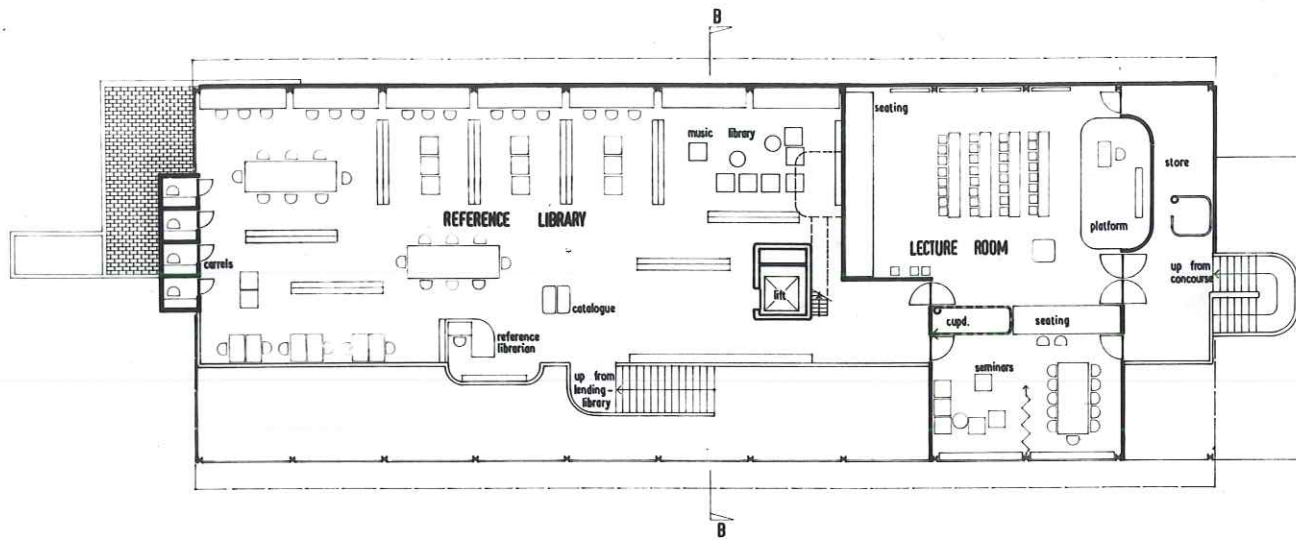

alternative seating layout for hall



REDCAR CENTRAL LIBRARY


FIRST FLOOR PLAN

0 5 10 15 20 25 FEET


27-6-67

93/ 13


Ahrenda Burton and Koralek
Architects
London W1

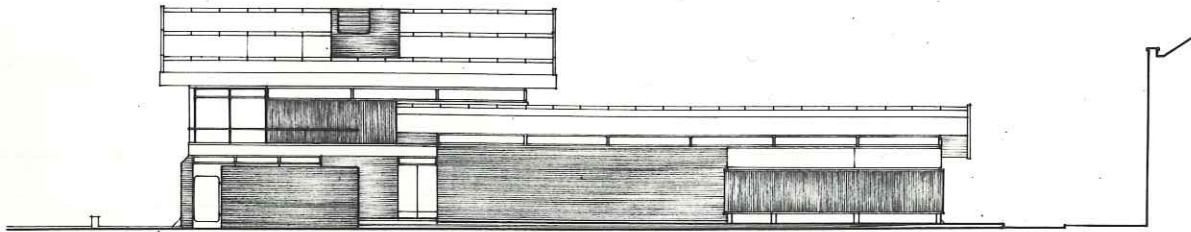


SOUTH ELEVATION

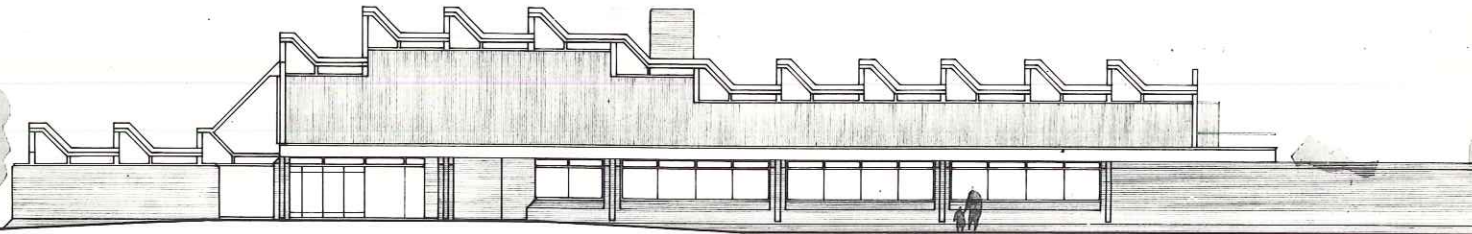

WEST ELEVATION

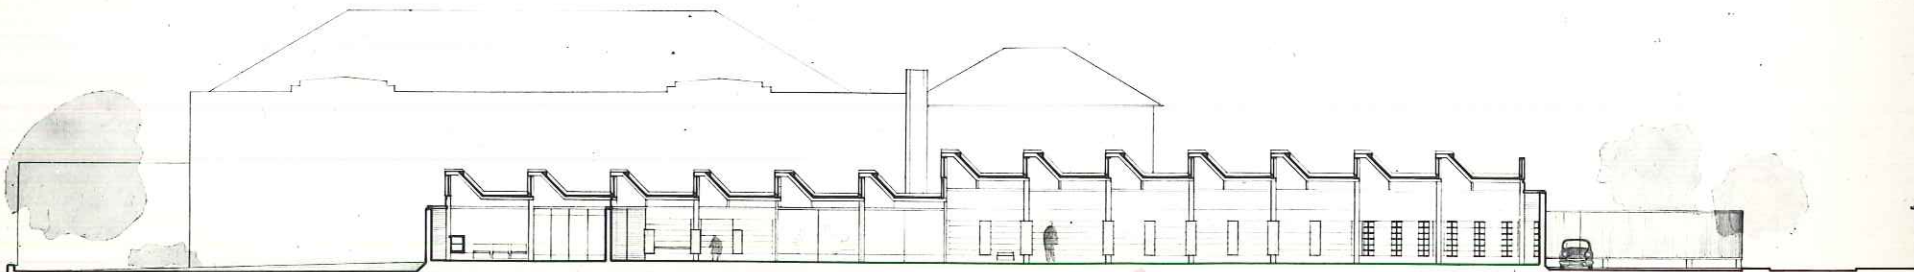

SECTION AA

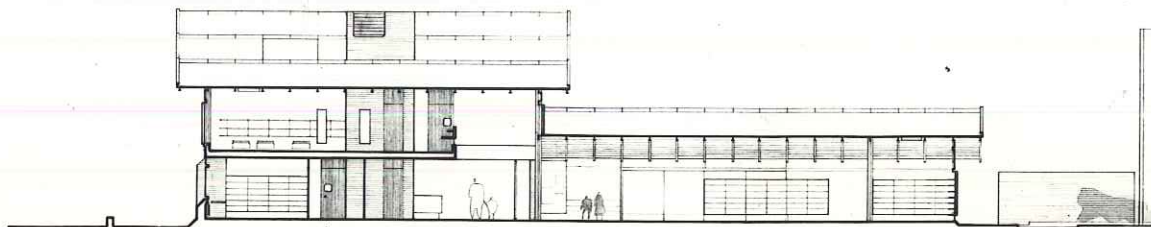

SECTION BB


**REDCAR CENTRAL LIBRARY
SECTIONS AND ELEVATIONS**

0 5 10 15 20 25 FEET


27-8-67

93/ 14

Ahrends Burton and Koralek
Architects
London W1
Telephone: MARYLEB 3664/6

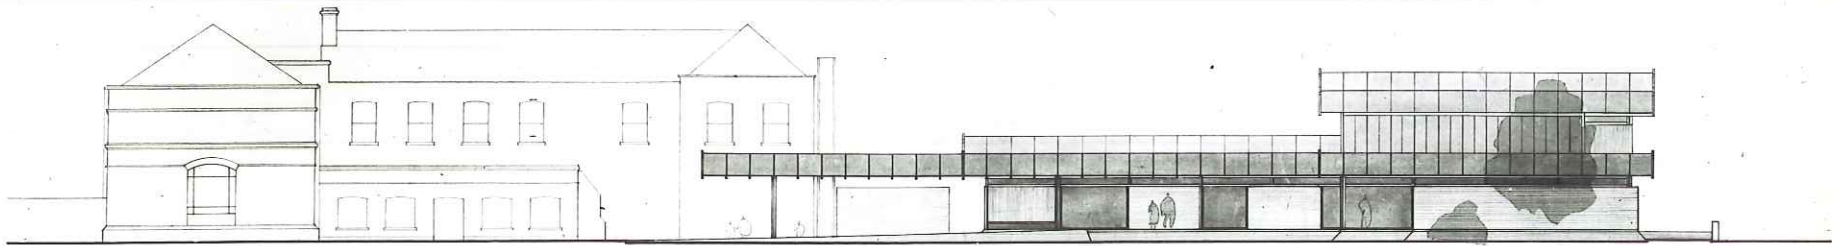

NORTH ELEVATION

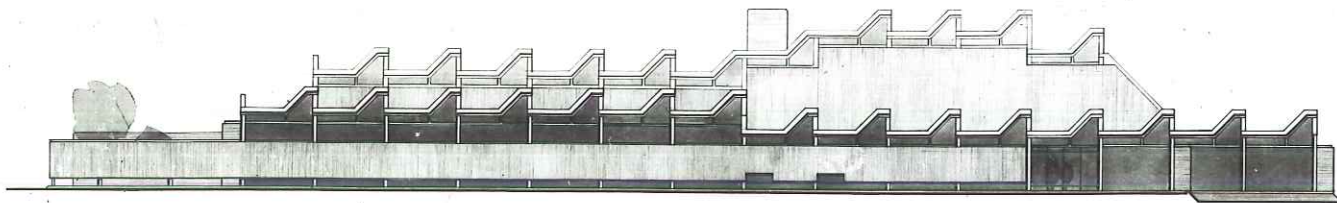

EAST ELEVATION

REDCAR CENTRAL LIBRARY
ELEVATIONS
0 5 10 15 20 25 FEET
27-8-87
98/15
