
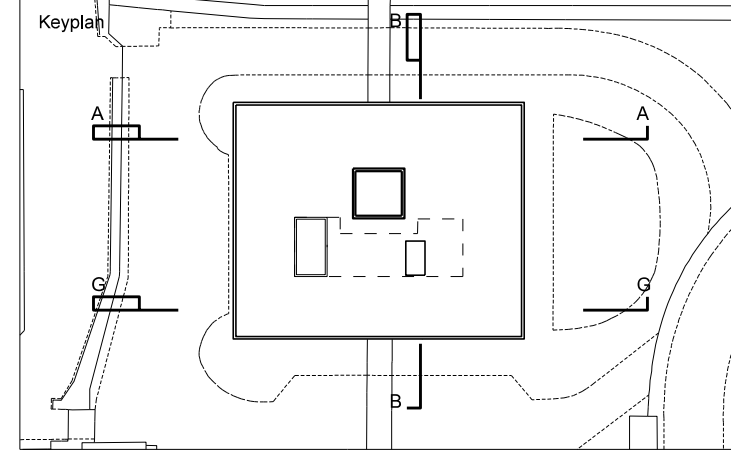


ROOF	FFL +86.190	4100
SIXTH FLOOR	FFL +82.090	
FIFTH FLOOR	FFL +78.590	3500
FOURTH FLOOR	FFL +74.730	3860
THIRD FLOOR	FFL +70.870	3860
SECOND FLOOR	FFL +67.010	3860
FIRST FLOOR	FFL +63.140	3870
GROUND FLOOR	FFL +57.150	5990

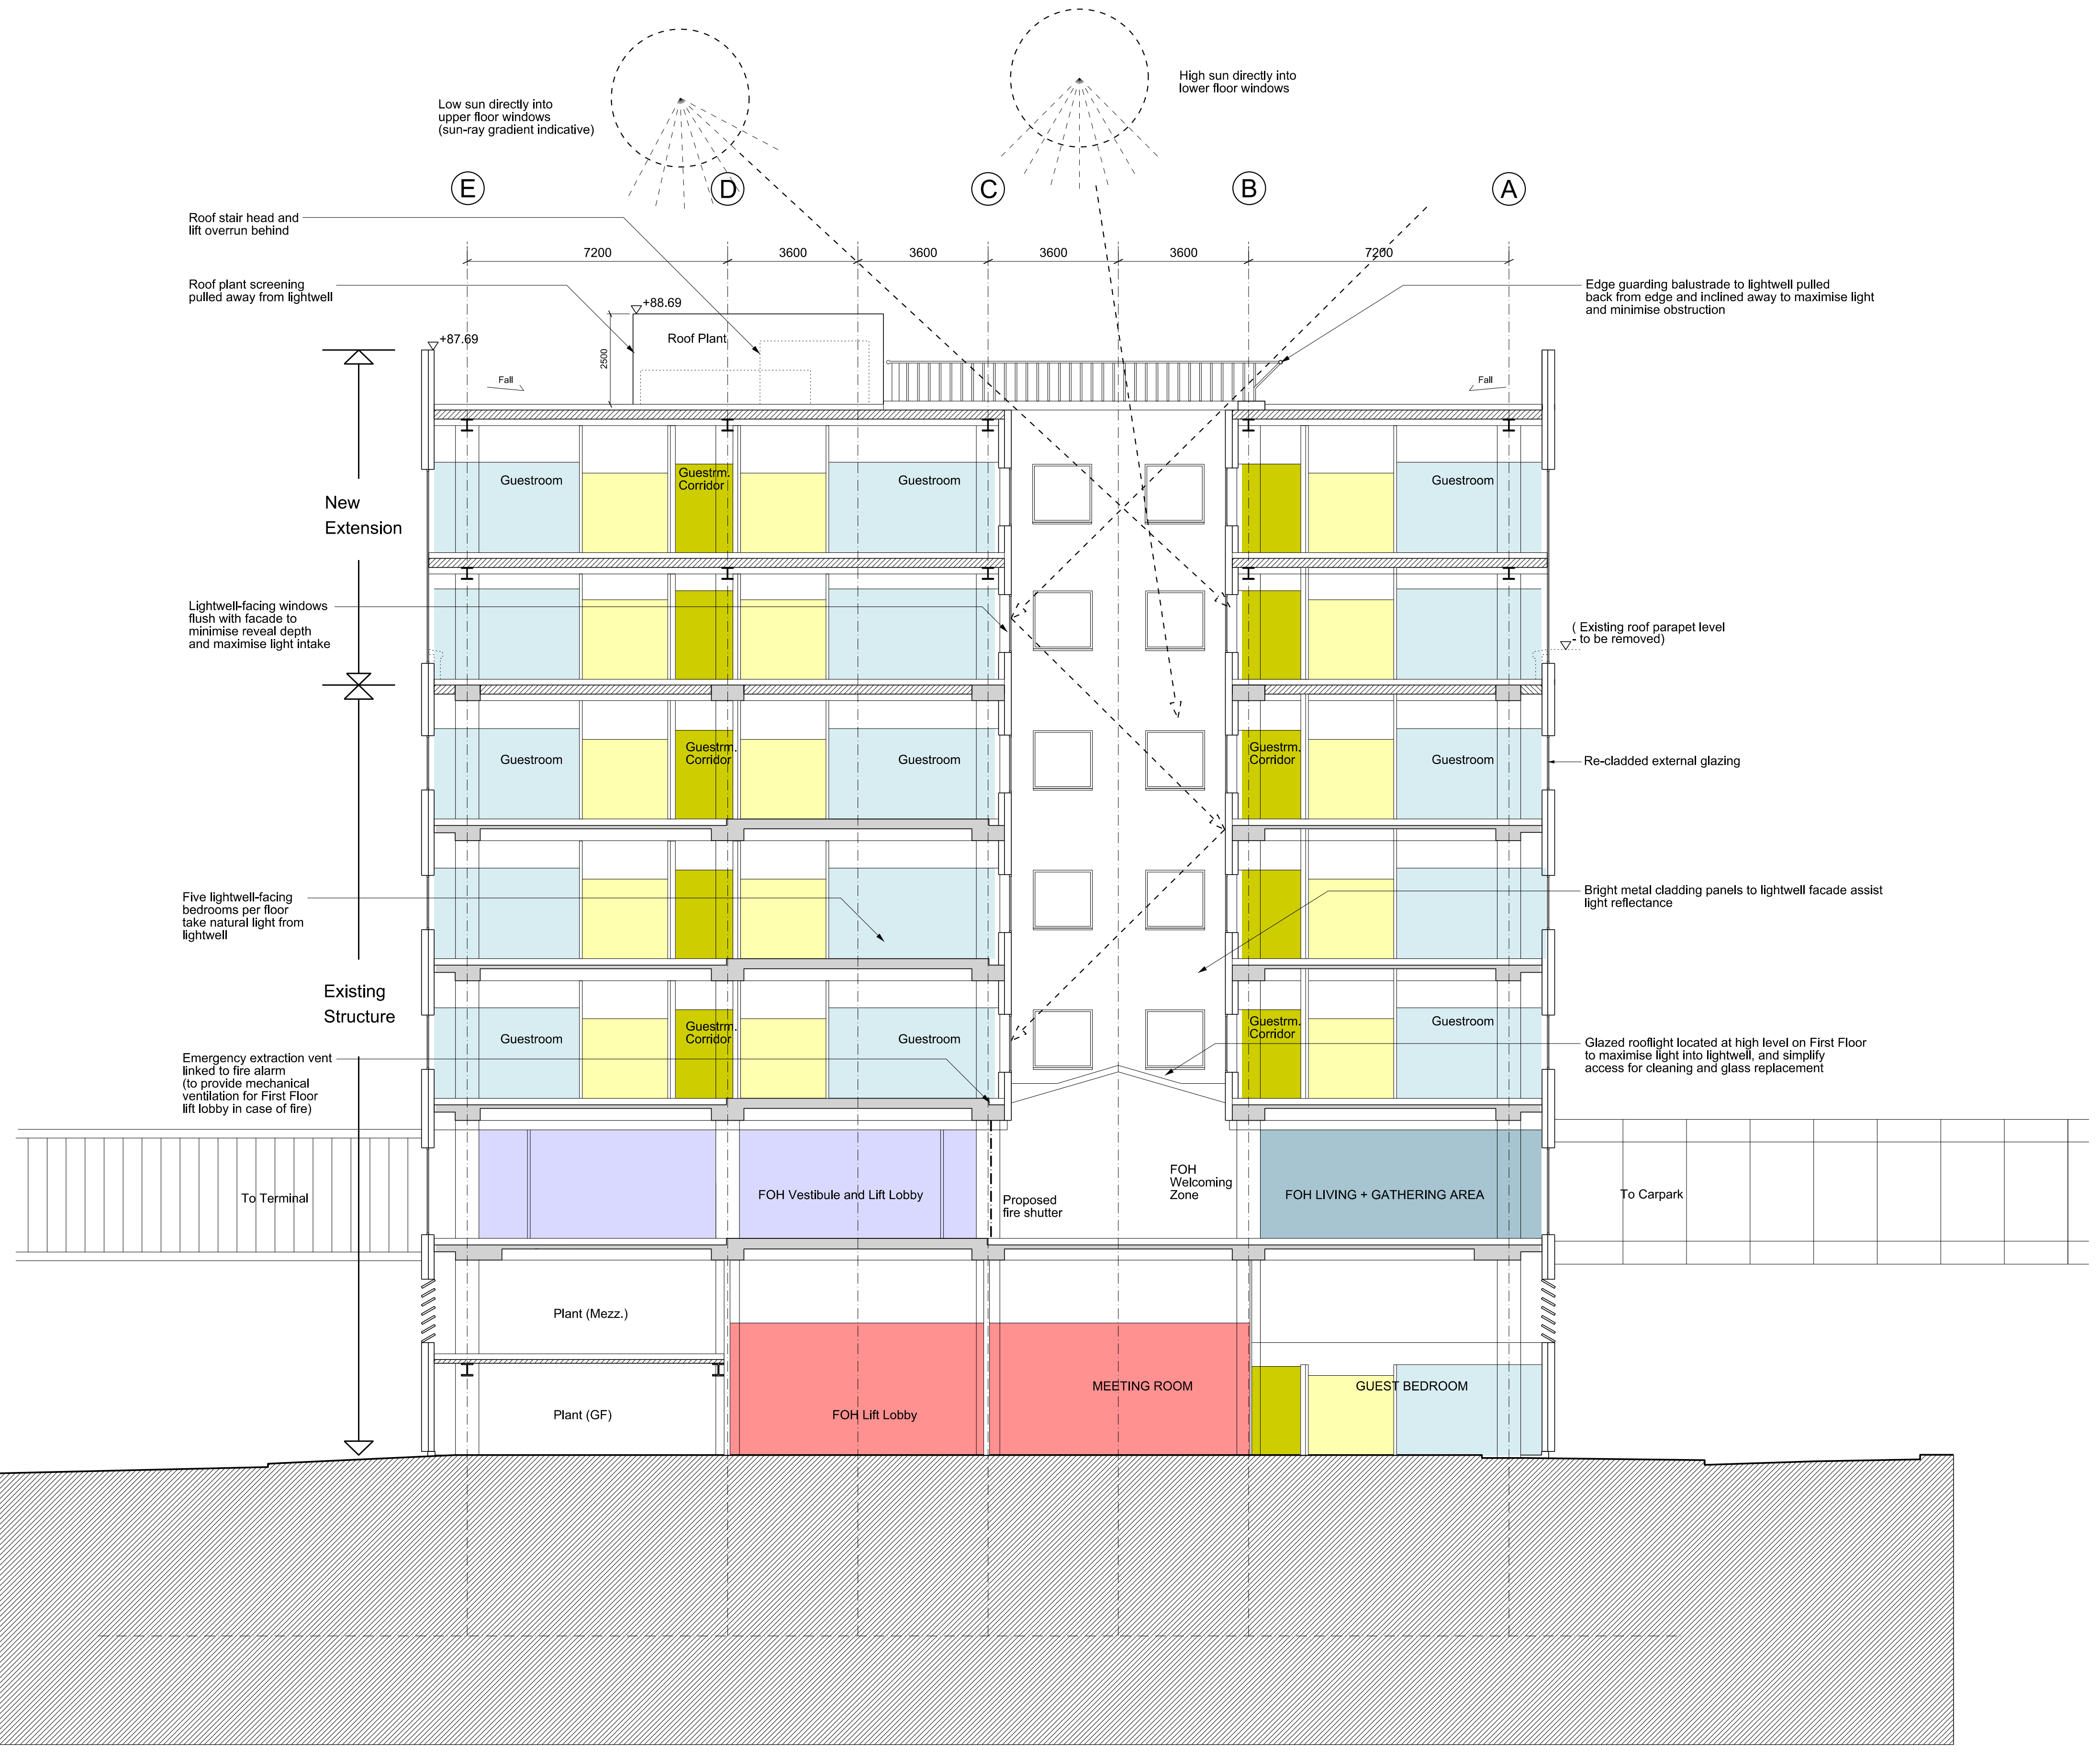

Notes:  
 1. Do not scale  
 2. Contractor to Check all dimensions and report omissions and errors to the Architect

01 For Information Only	04.02.11 WF
No Revision	Date Initial Chkd

**EPR Architects Limited**  
 30 Millbank  
 London SW1P 4DU  
 +44 (0) 20 7932 7600  
 www.epr.co.uk

Longbridge House  
 Gatwick Airport

LIGHTWELL  
 SECTION BB

STAGE D 1: 100 @ A1 04.02.11

Project No	Type	Bldg	Number	Zone/Lvl	Rev
2115 - 1 - 01 - 0530 - ZBB					01

15/04/2011  
 11/02/2011  
 04/02/2011