



GROUND FLOOR AREA (GIA)=154SQM

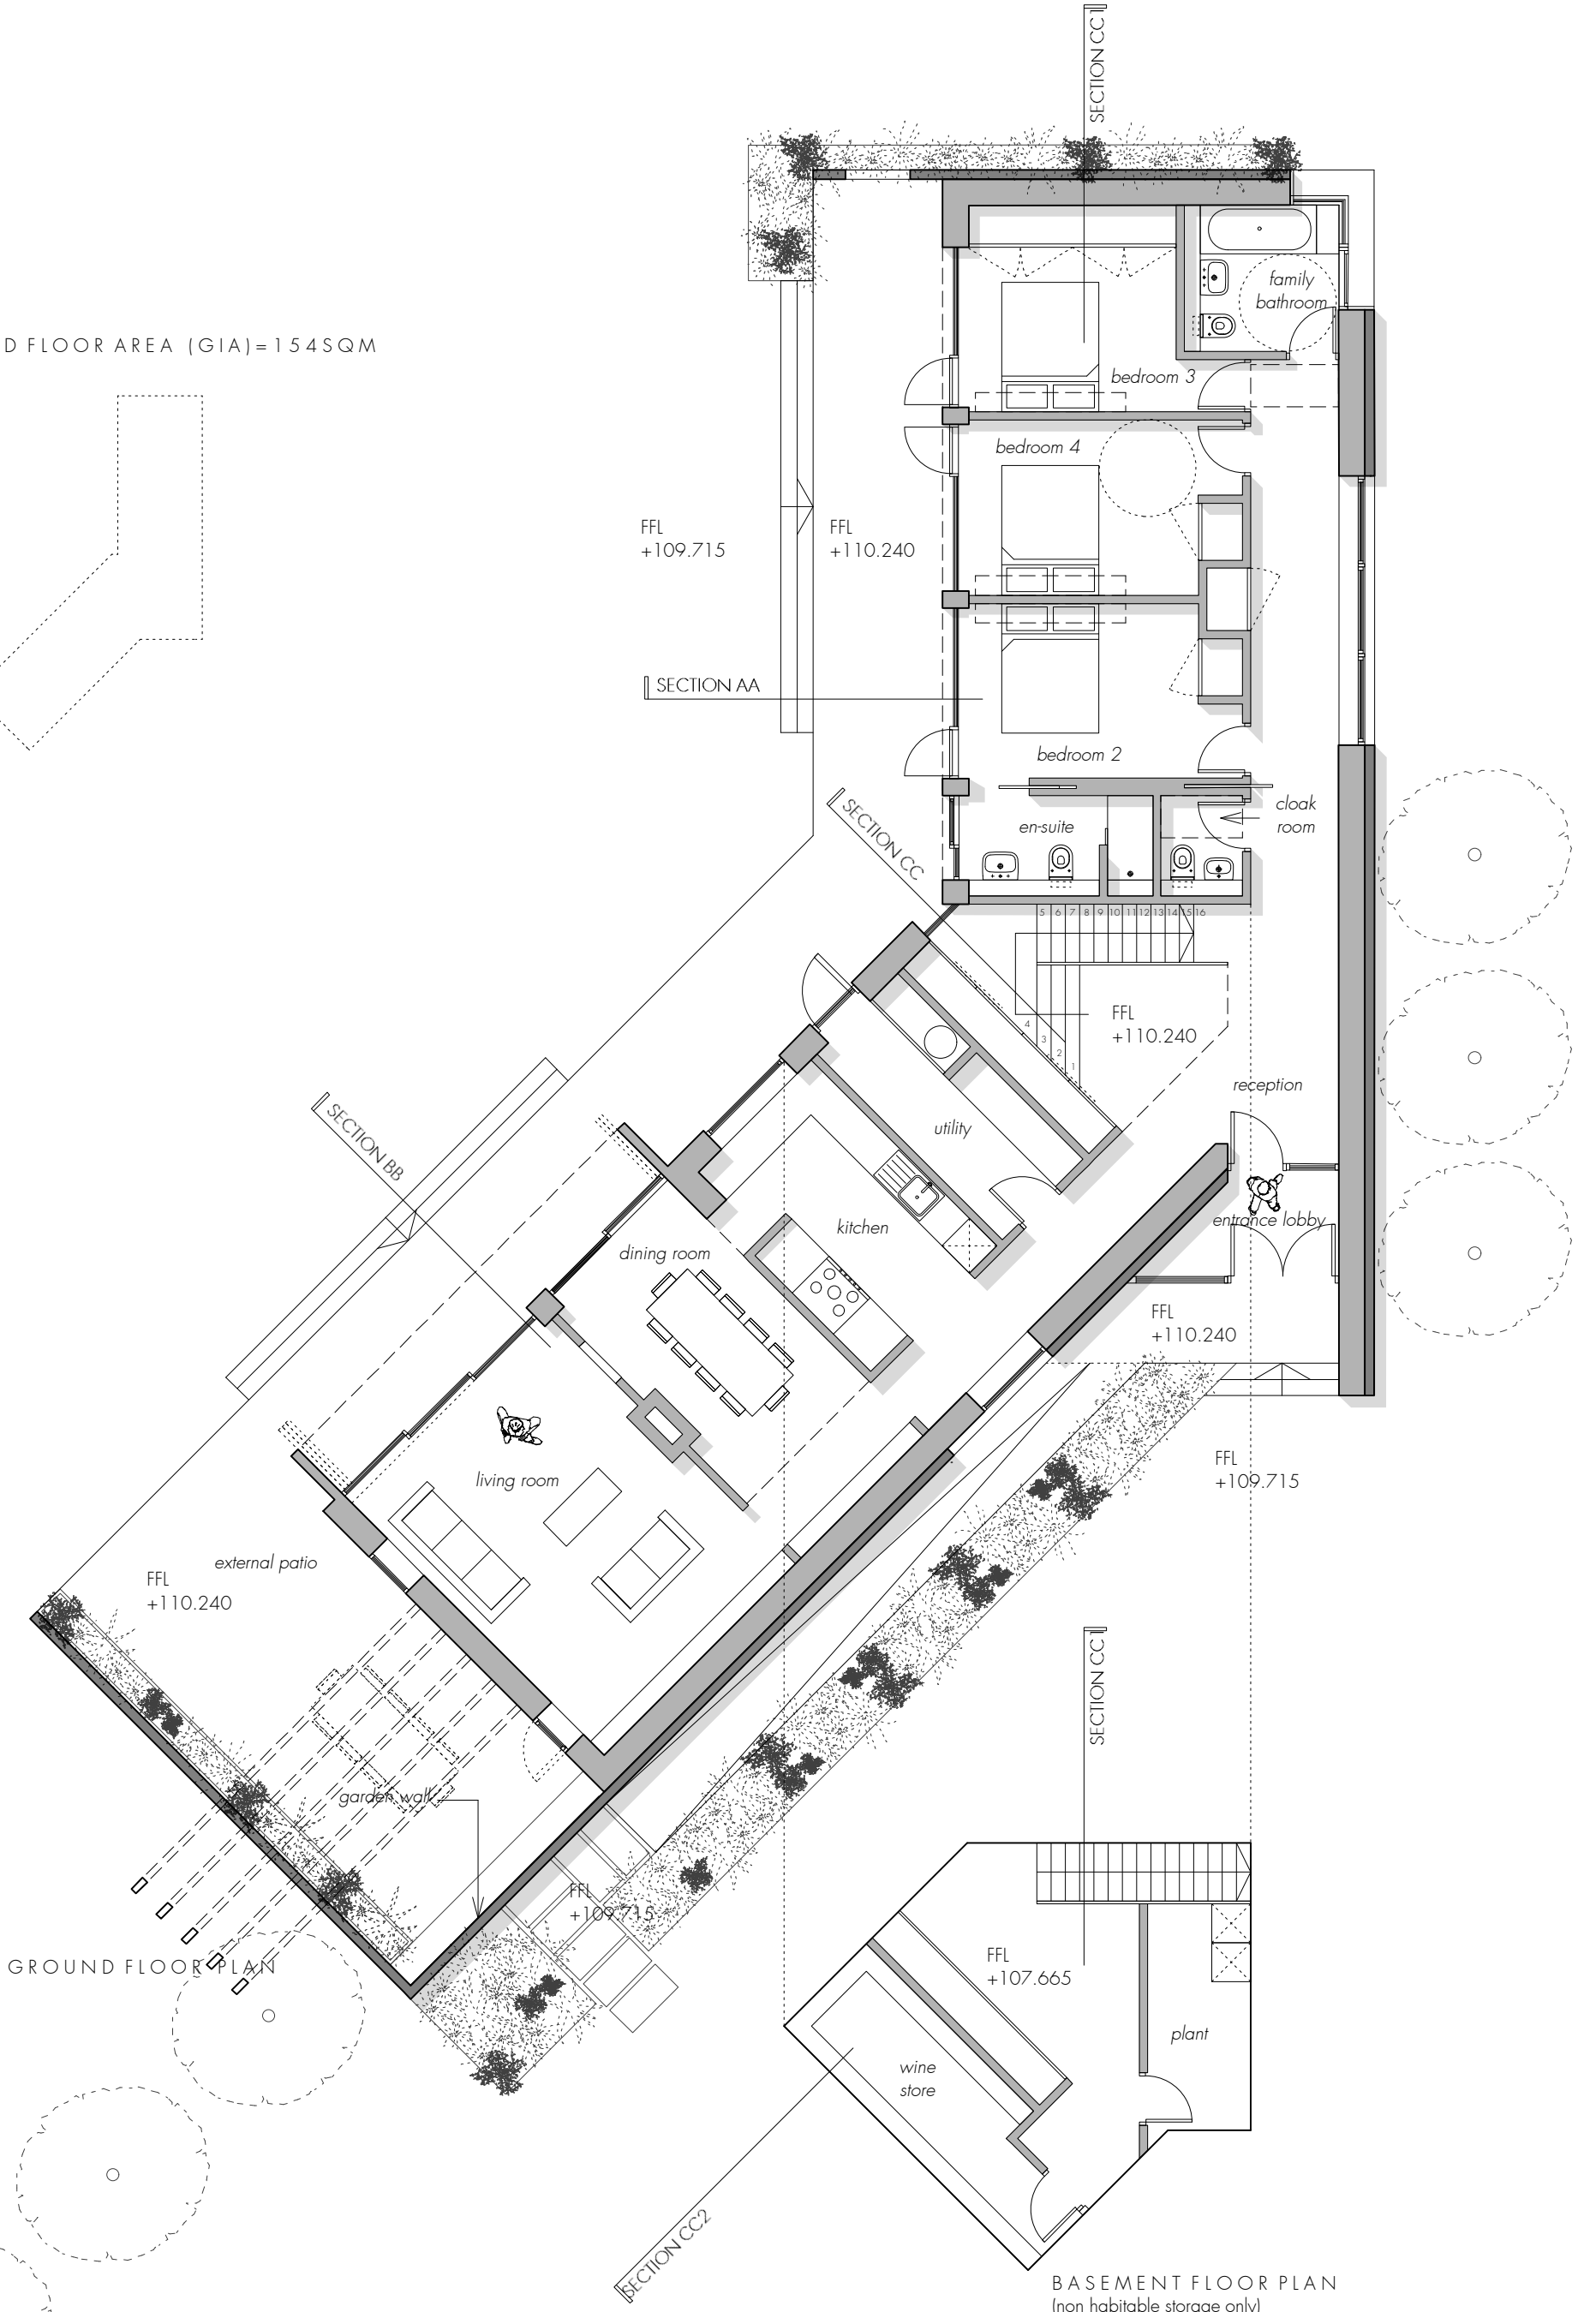

GROUND FLOOR PLAN

BASEMENT FLOOR PLAN
(non habitable storage only)

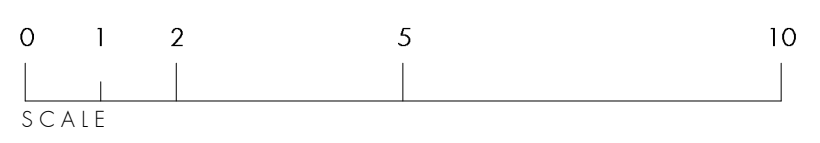

1:100 FLOOR PLANS