


REVISION :


NO	DATE	DESCRIPTION	BY

NOTES :  
1. DO NOT SCALE FROM THIS DRAWING.

01 ELEVATION A  
SCALE: 1:100@A3

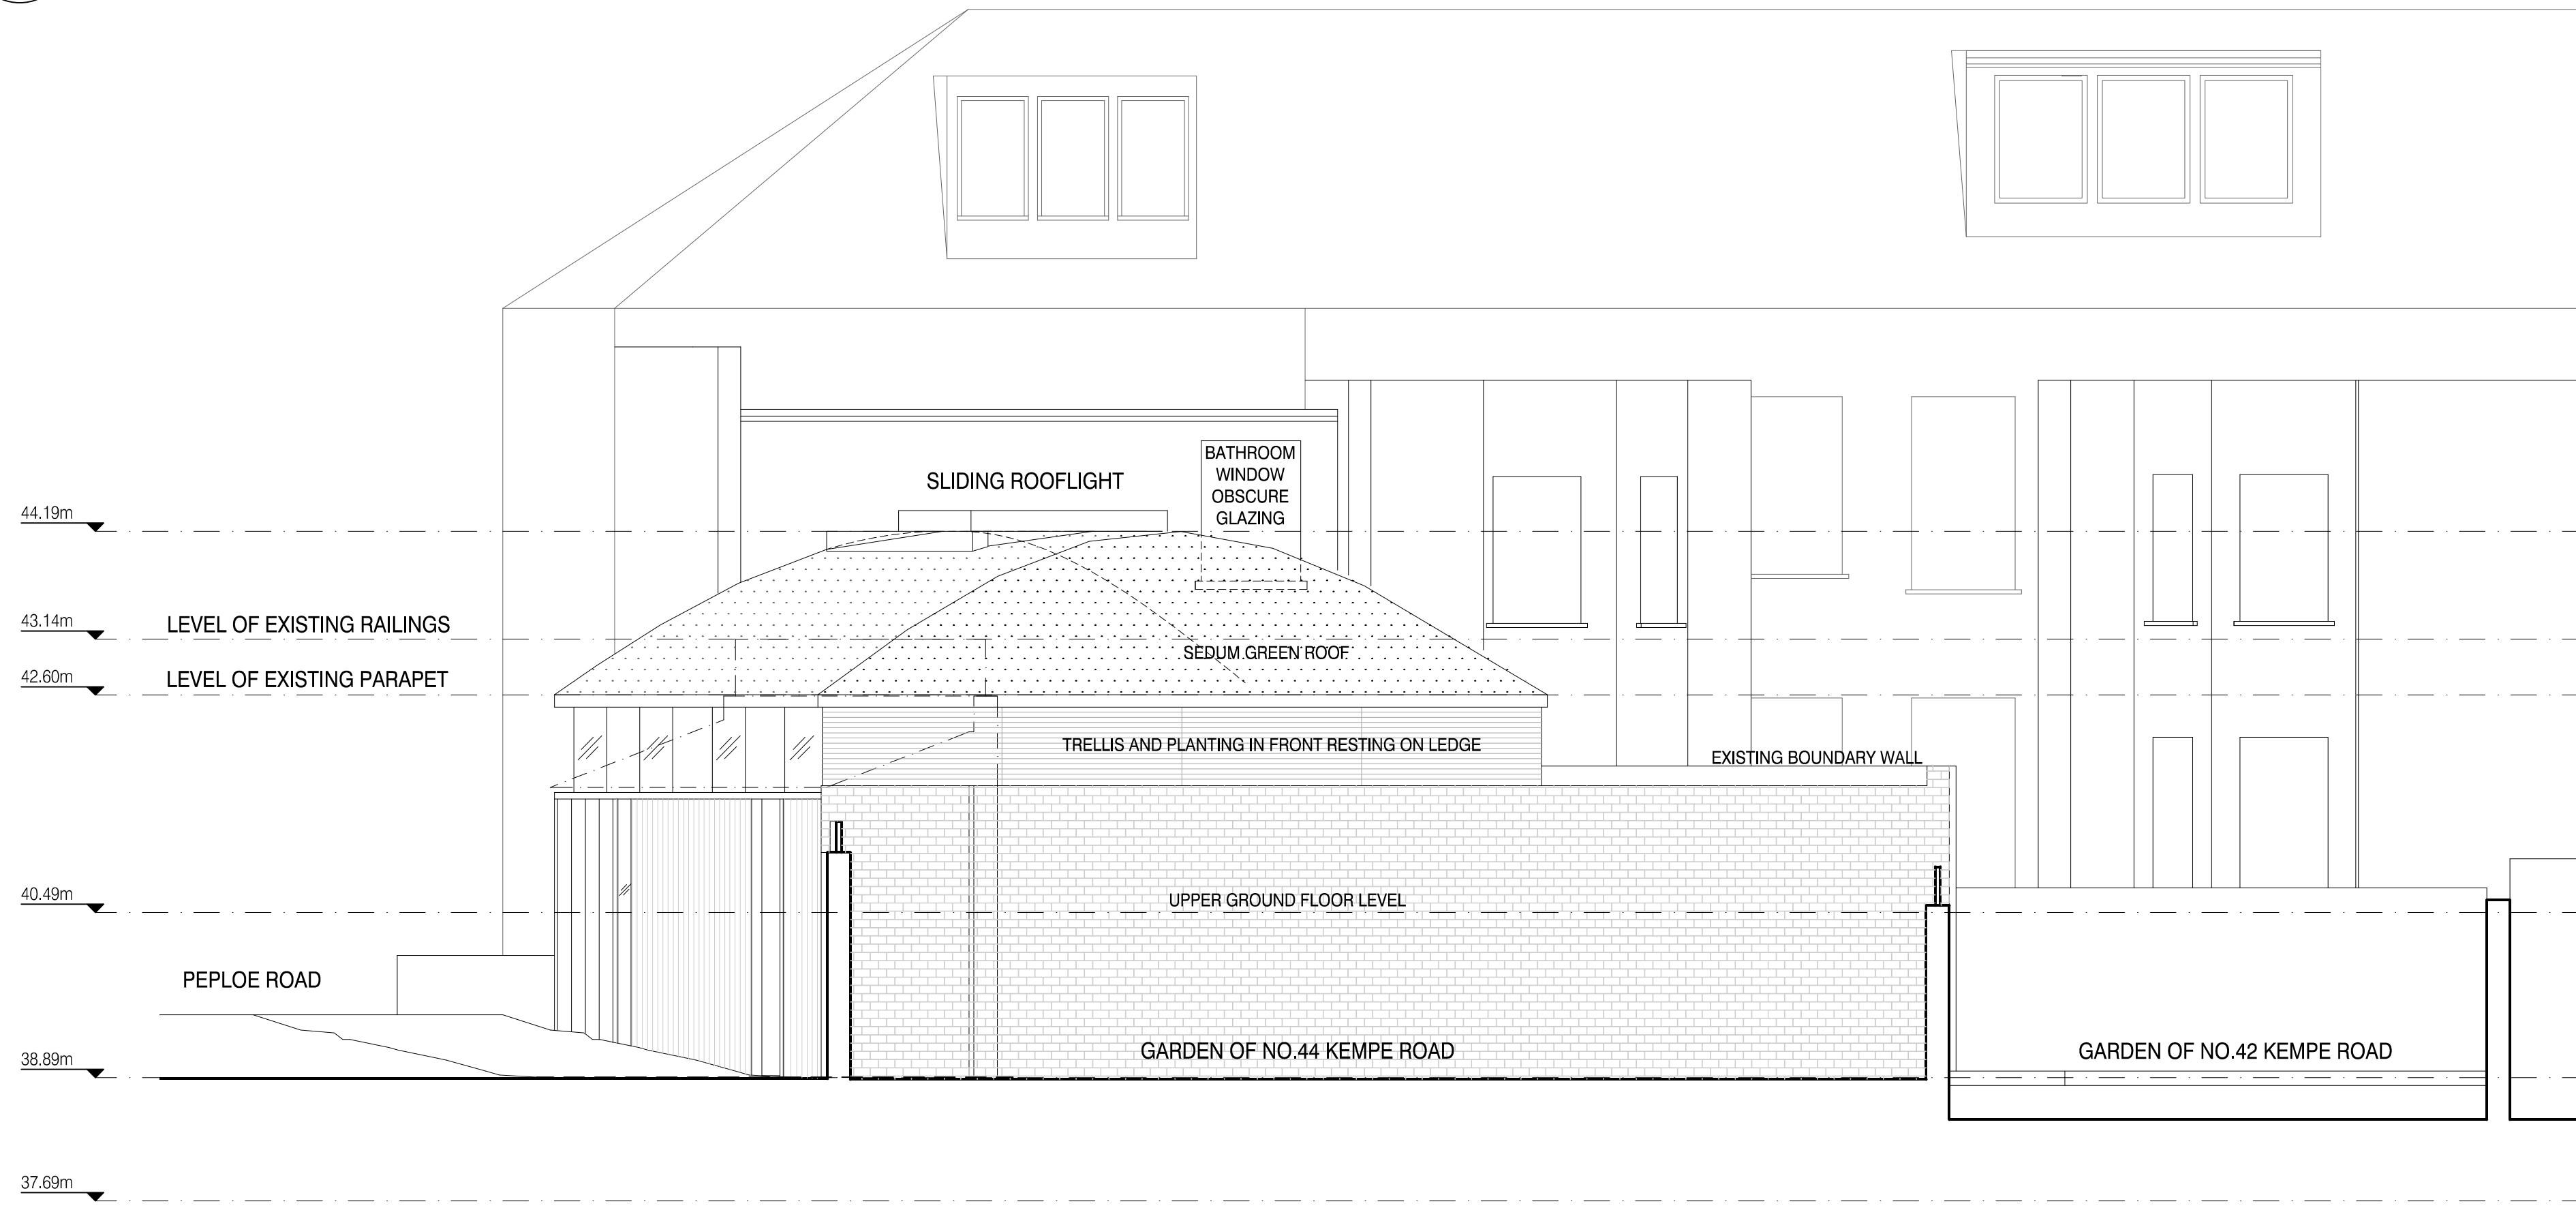

01 ELEVATION B  
SCALE: 1:100@A3

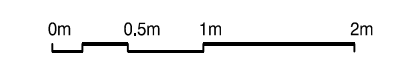

project  
**PEPLOE ROAD**

status **PLANNING**

drawn **ED** checked **TVP**

date **03 JUNE 2015** scale **1:100@A3**

drawing title **PROPOSED ELEVATIONS A & B**

drawing no. **065-A-201**

All Rights Reserved  
These drawing, concepts, designs and ideas are the property of von Preussen Pease Reynolds LLC. They may not be copied, reproduced, disclosed to others or used in connection with any work other than the specified project for which they were prepared, in whole or in part, without the prior written authorization of von Preussen Pease Reynolds LLC.

**vPPR**  
**ARCHI**  
**TECTS**

UNIT 12, 5 DURHAM YARD, LONDON E2 6QF  
T. +4420 7729 6168 W. www.vPPR.co.uk