

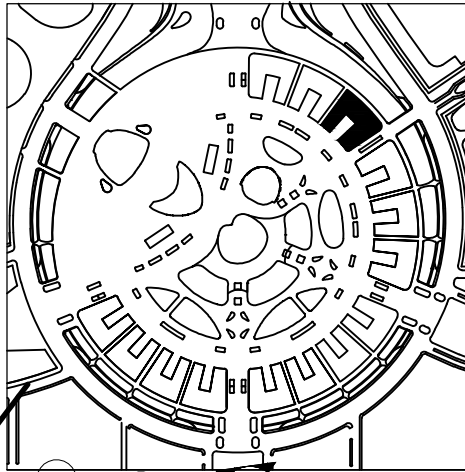


TRUE NORTH / ФАКТ. СЕВЕР
PROJECT NORTH / ПРОЕКТНЫЙ СЕВЕР

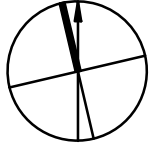

Parcel C1 EXHIBITION AREA		
C1.1	C1.1-1	563 m ²
	C1.1-2	1144 m ²
	C1.1-3	982 m ²
	C1.1-4	612 m ²
C1.2	C1.2-1	293 m ²
	C1.2-2	317 m ²
	C1.2-3	835 m ²
	C1.2-4	834 m ²
	C1.2-5	612 m ²
C1.3	C1.3-1	611 m ²
	C1.3-2	821 m ²
	C1.3-3	1101 m ²
	C1.3-4	448 m ²
	C1.3-5	408 m ²

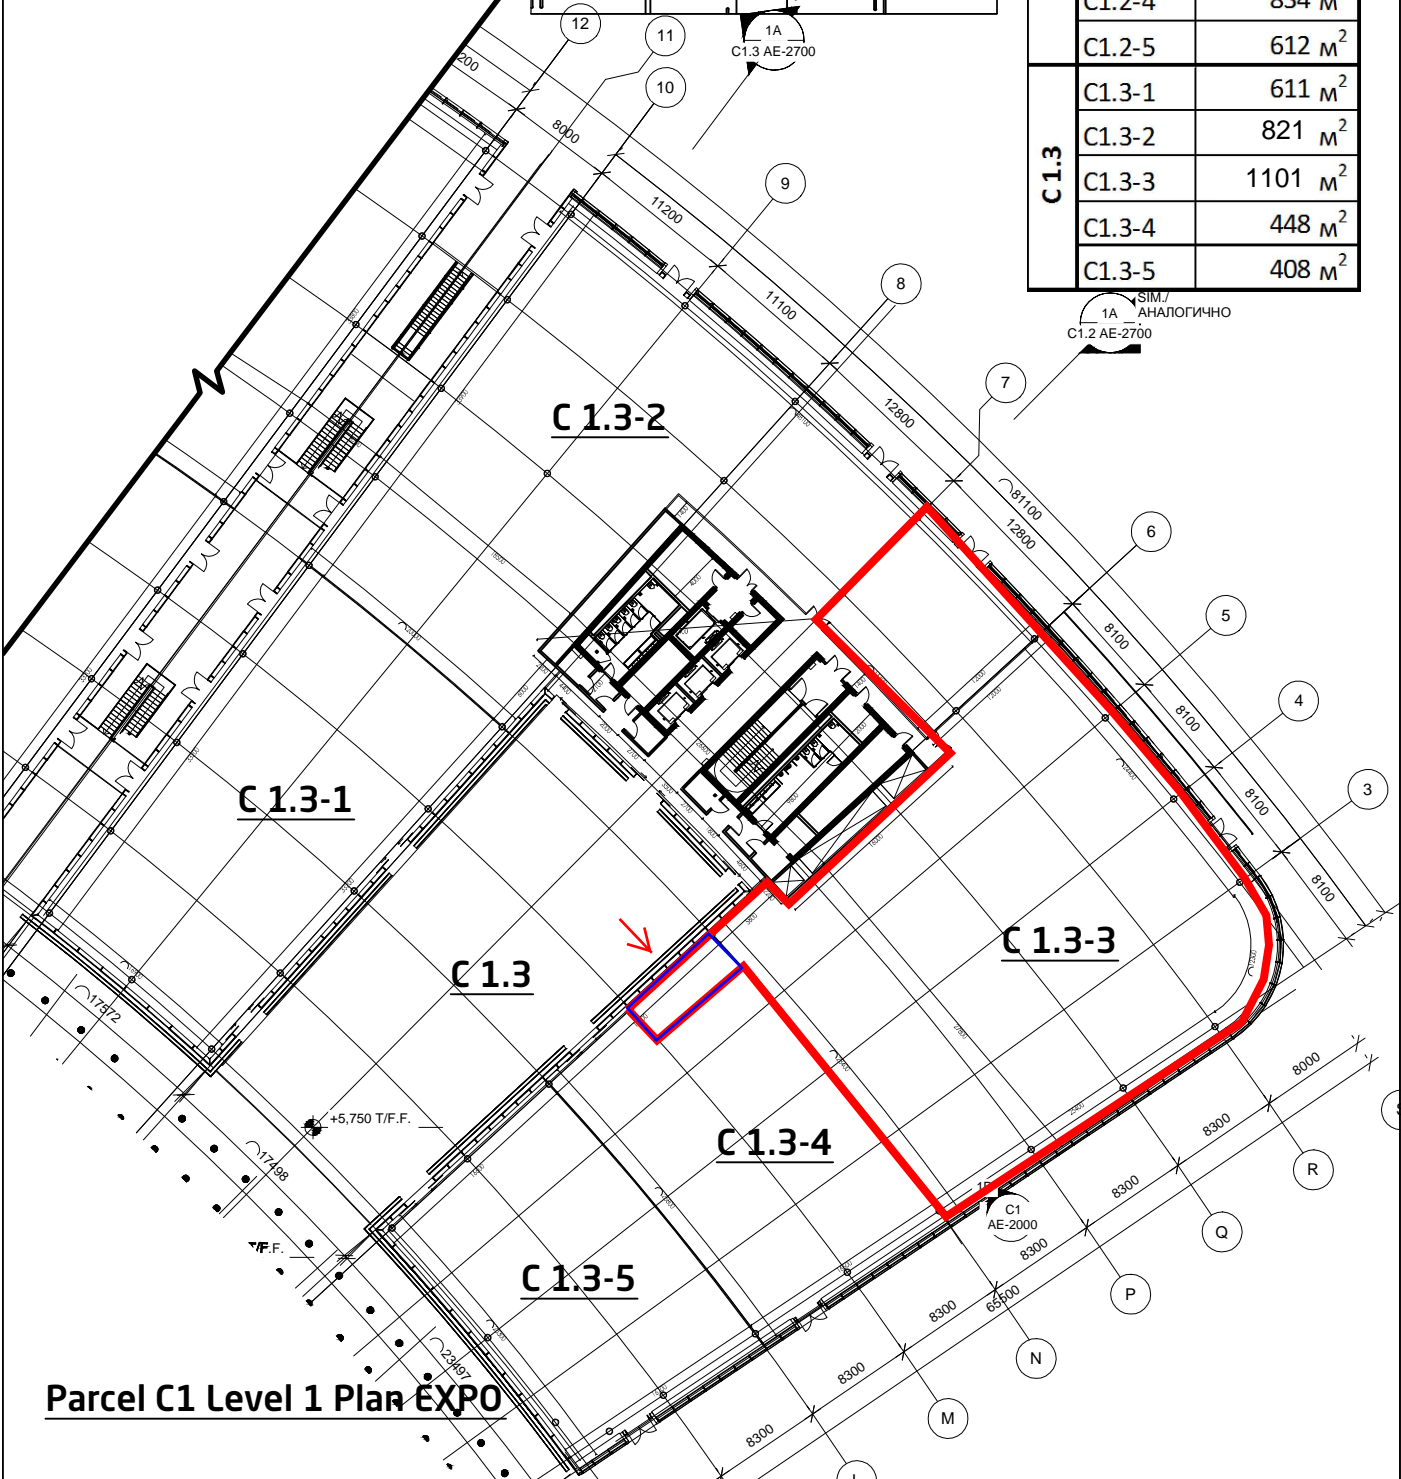

Parcel C1 Level 1 Plan EXPO