



REV:	DRAWN:	DETAILS:	DATE:
A	ABI	Client revisions	Aug 17
B	ABI	Landscape detail added	Oct 17
C	ABI	Client requested layout adjustment	Nov 17
D	ABI	Location Plan added	Jan 18

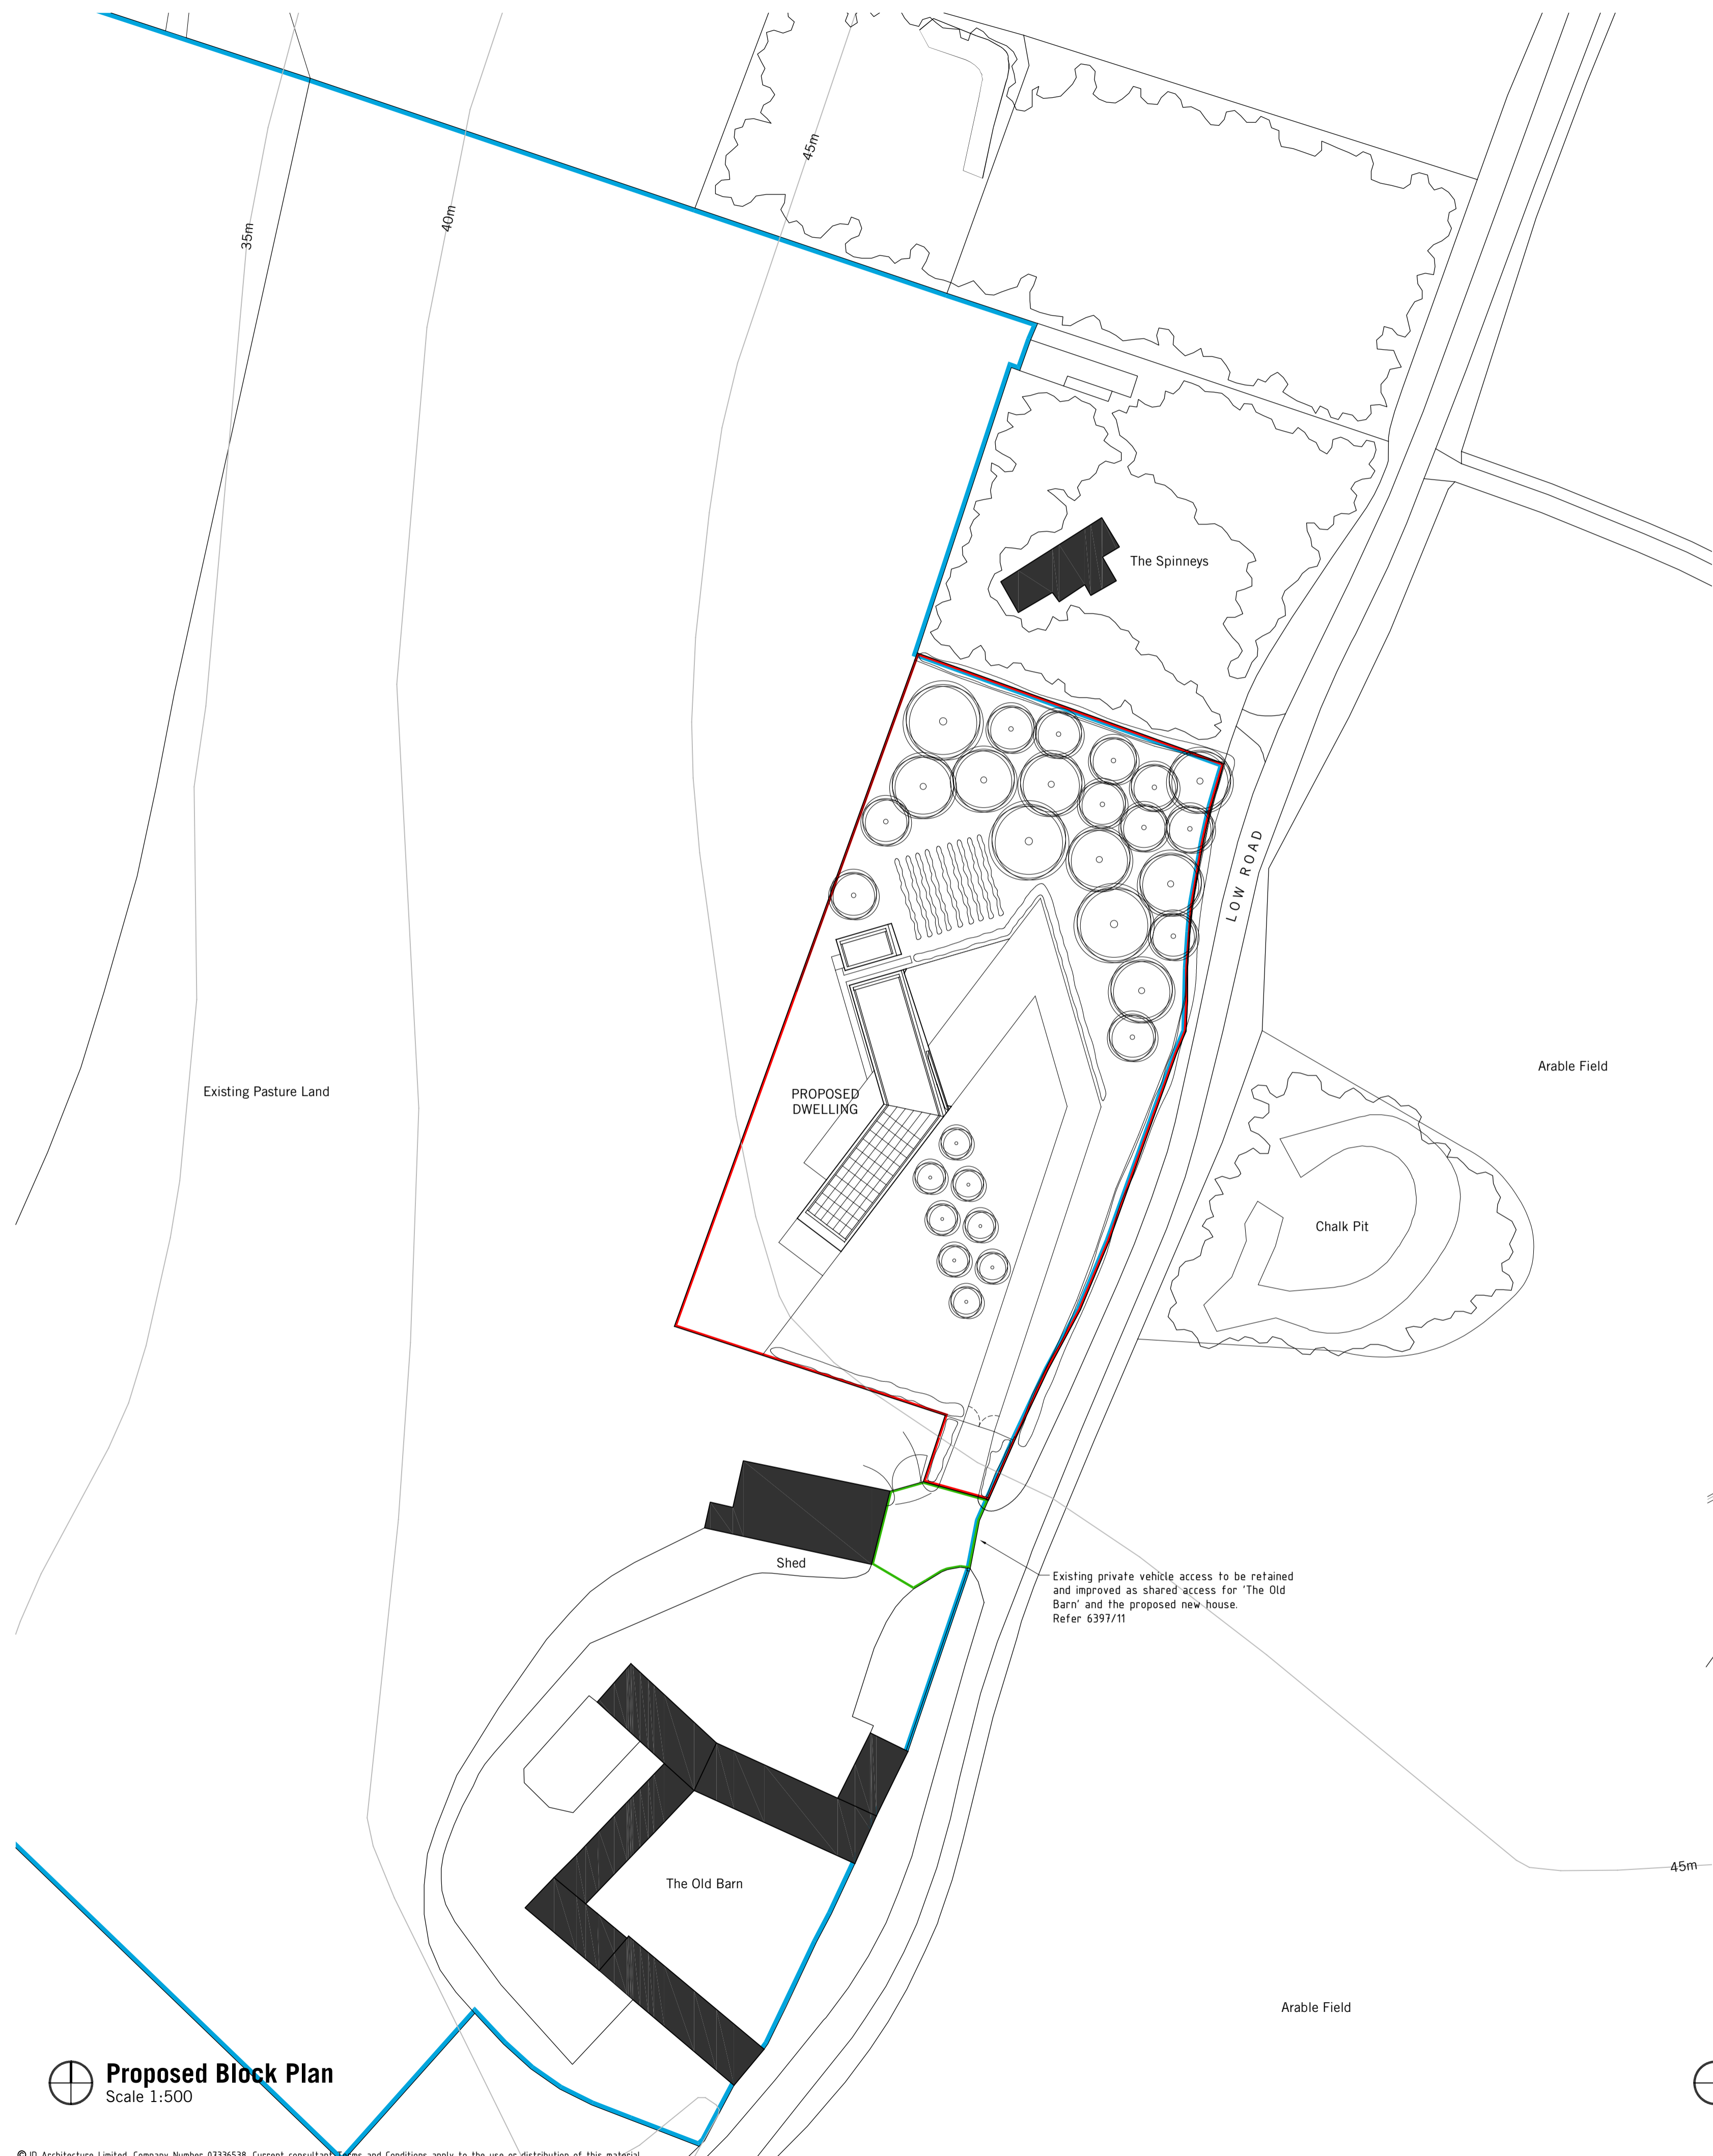

**Proposed Block Plan**  
Scale 1:500

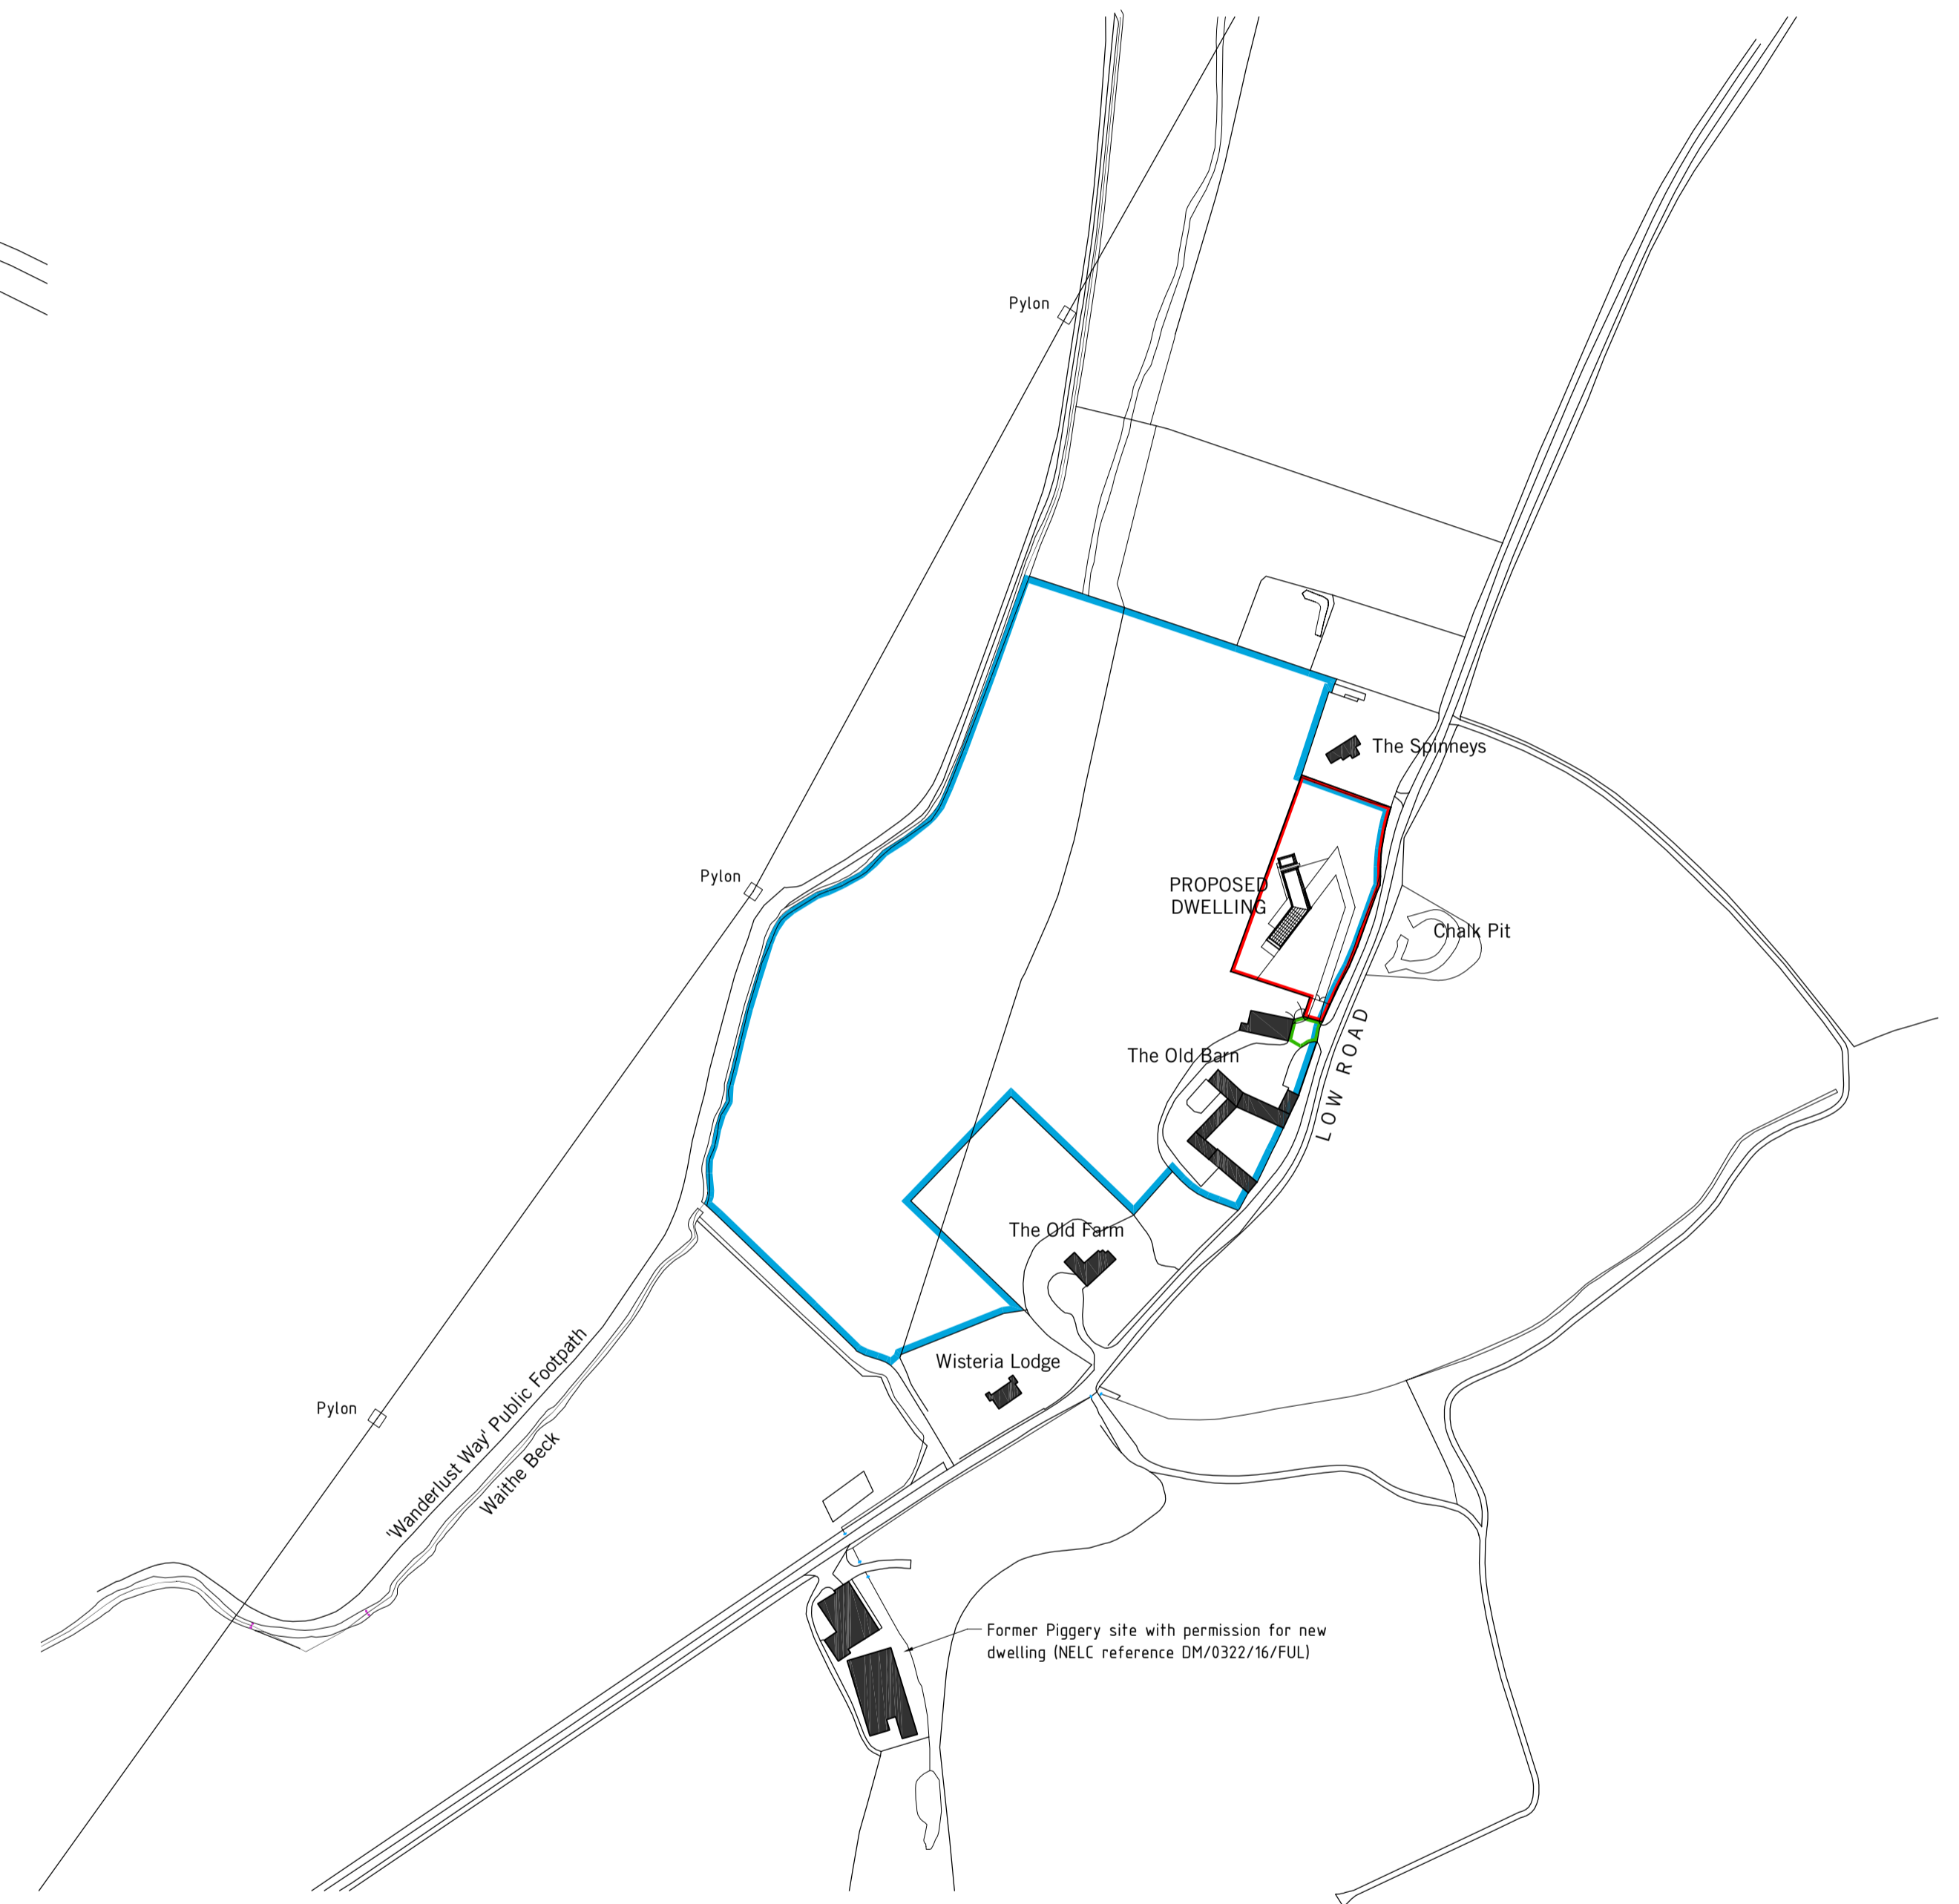

**Site Location Plan**  
Scale 1:2500

**id architecture**

TITLE: Proposed Block Plan & Location Plan  
 CLIENT: Mr & Mrs Riggall  
 PROJECT: Proposed New Dwelling  
 LOCATION: Site Adj The Old Barn, Low Road, Harcliffe  
 DRAWN BY: ABI  
 CHECKED BY: JL  
 SCALE: 1:500  
 SIZE: A1  
 DATE: © July 2017  
 STAGE: Planning

DRG NO: **6397 / 10**  
 REV: **D**

