

59.22

60.44

2.4m WPR

62.02

62.08

62.18

2.4m WPR

62.99

62.90

Existing trees to be removed

66.33

T4

Existing trees to be removed

T3

T2

Annex

Raised bed to be removed and bank around annex to be planted

Existing trees to be removed

T1

Extents of Demolition

09/04/2019 (a) updated issue for Planning  
29/03/2019 (-) Issued for Planning

date	rev	Description
------	-----	-------------

client  
MR & MRS JONES

project  
ASH TREE FARM, OLD DITCH  
WESTBURY SUB MENDIP  
BA5 1HN

drawing  
PROPOSED DEMOLITION PLAN

PLANNING ISSUE

drawing no  
T(10)P02

drawn CR checked ADS

scale @ A1 1:50 date 25/03/2018

**SMITH MALONEY ARCHITECTS**


Waterloo House Waterloo St Clifton Bristol BS8 4BT  
T 0117 214 0575  
www.smithmaloney.co.uk

**NOTES**

- The Copy right of this drawing is the property of Smith Maloney Architects Limited and must not be copied otherwise reproduced without written consent.
- The contractor is responsible for checking dimensions, tolerances and references. Any discrepancy to be verified with the Architect before proceeding with the works.

**CDM Regulations 2015**

ALL current drawings and specifications for the project must be read in conjunction with the Designer's Hazard and Environmental Assessment Record.

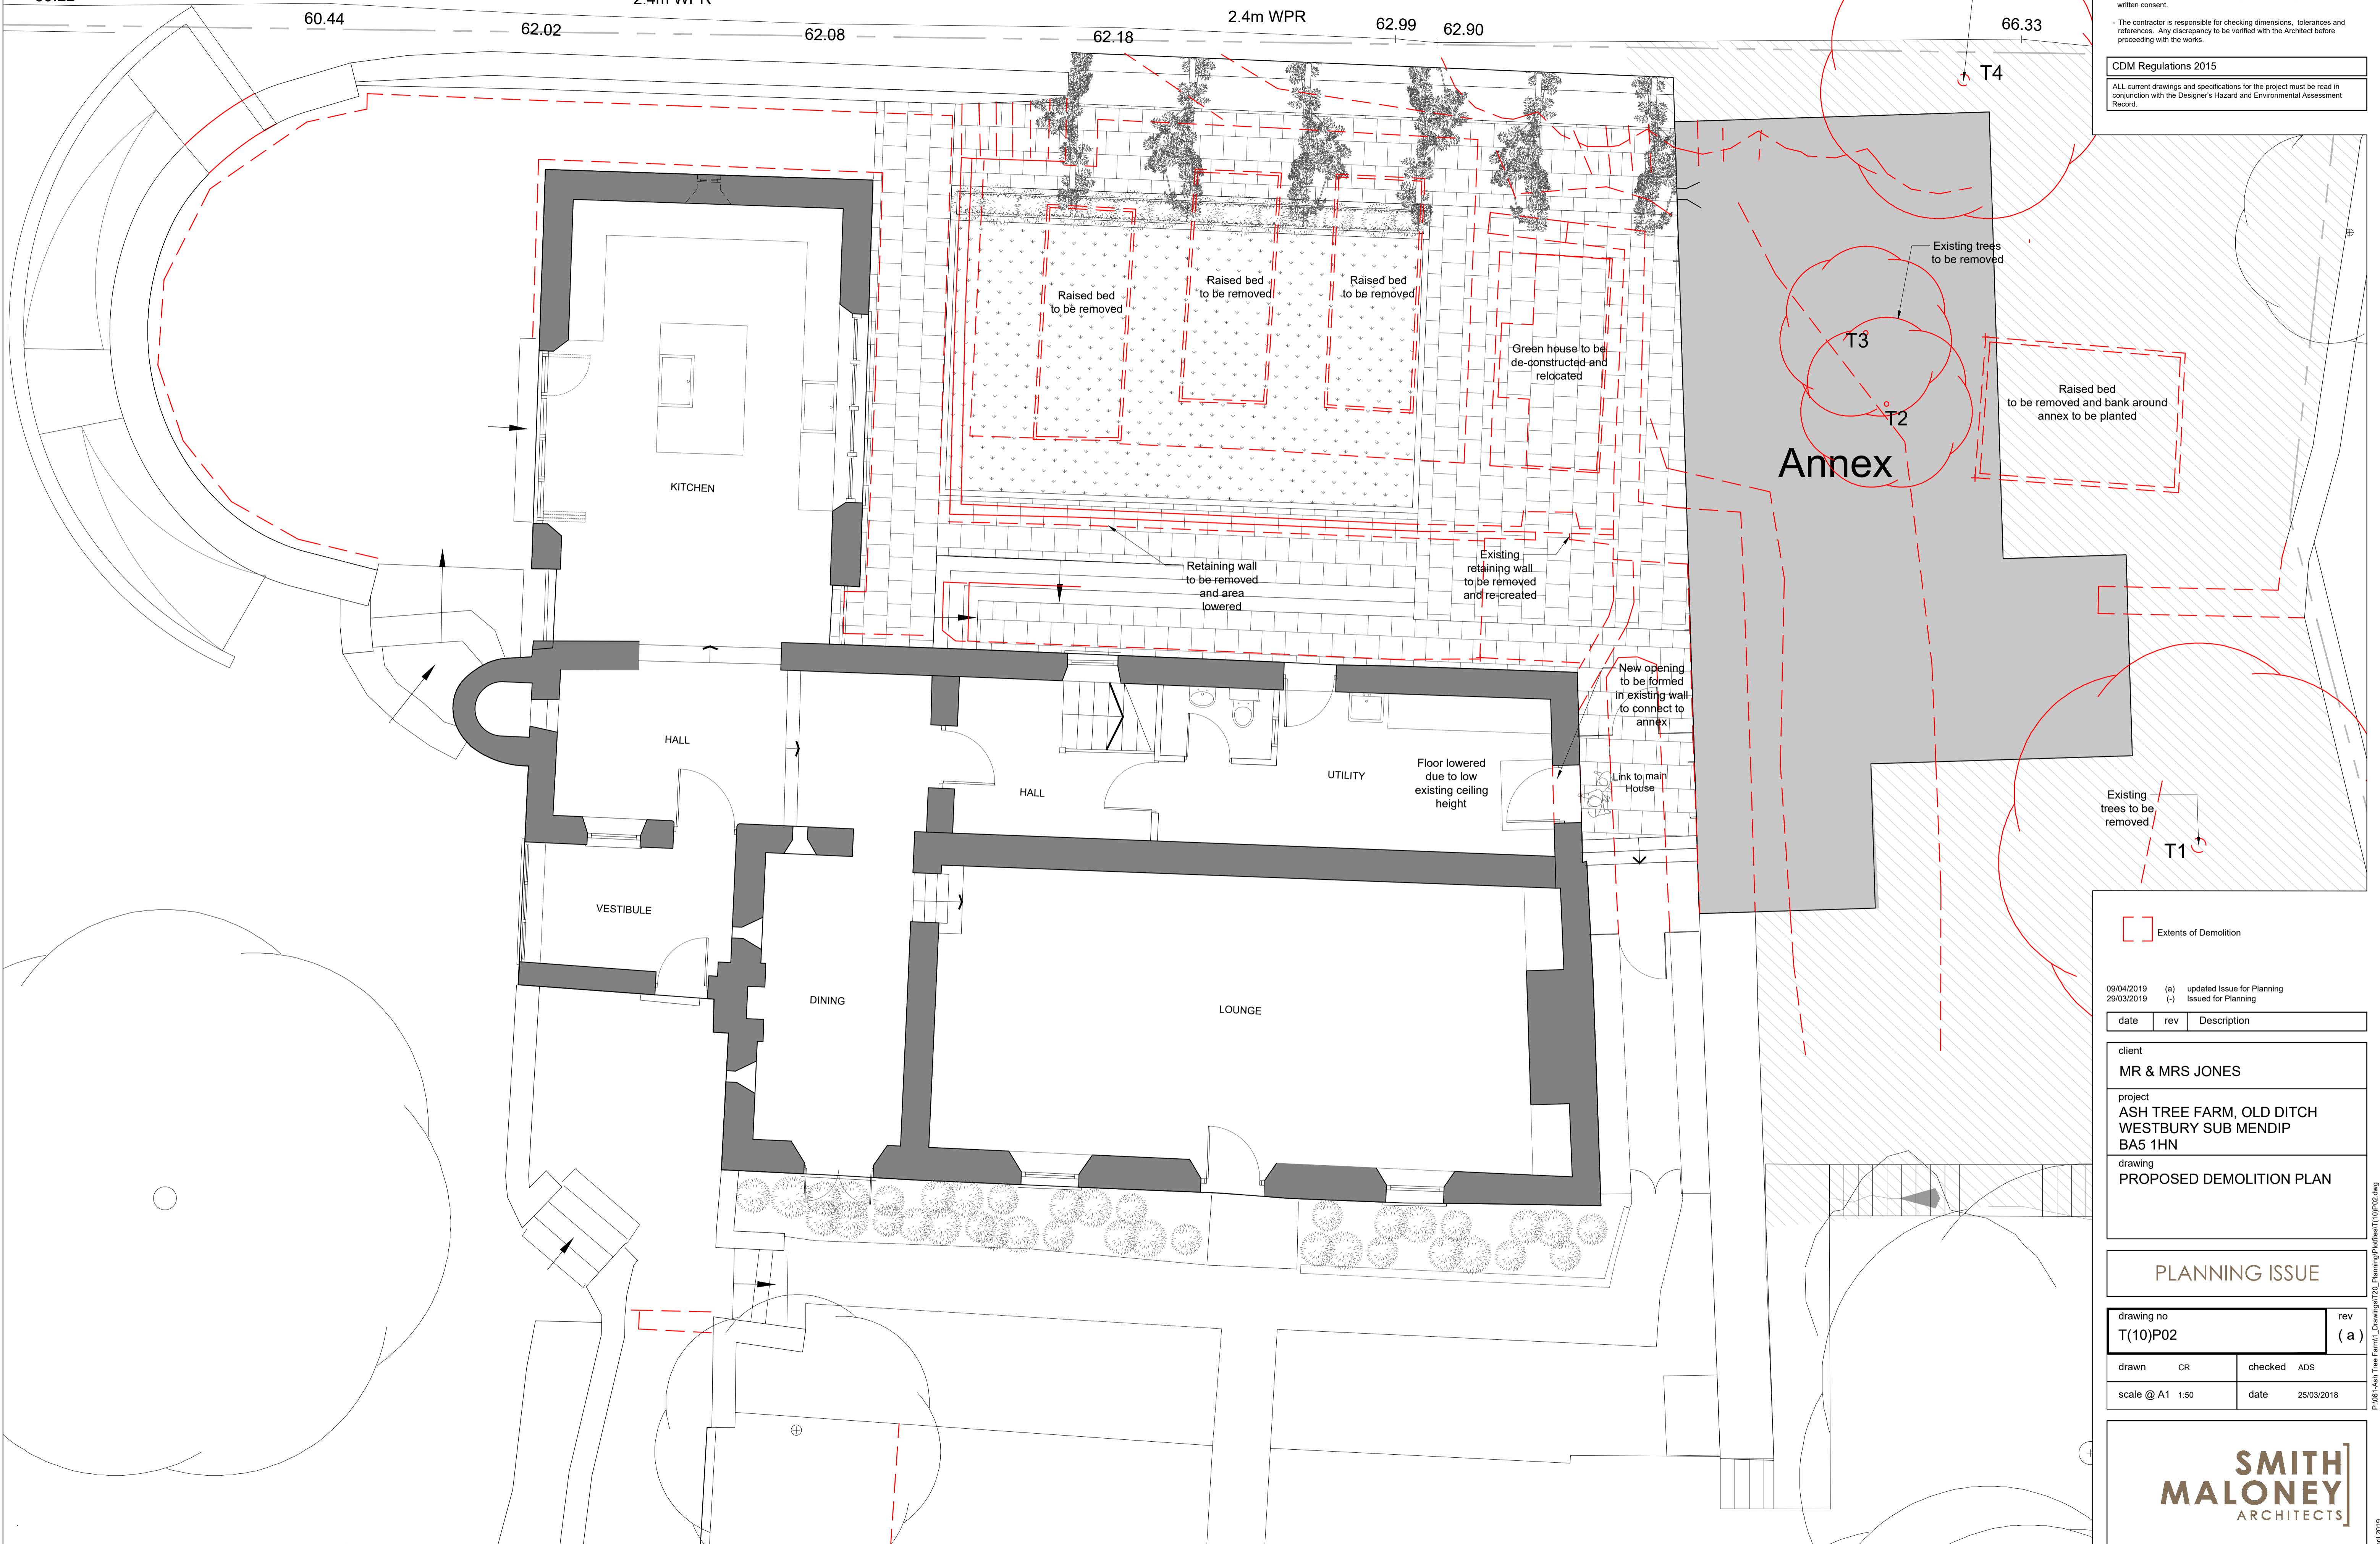

P:\09-Ash Tree Farm\1\_Demolition\T(10)P02.dwg  
Print date: 9 April 2019